



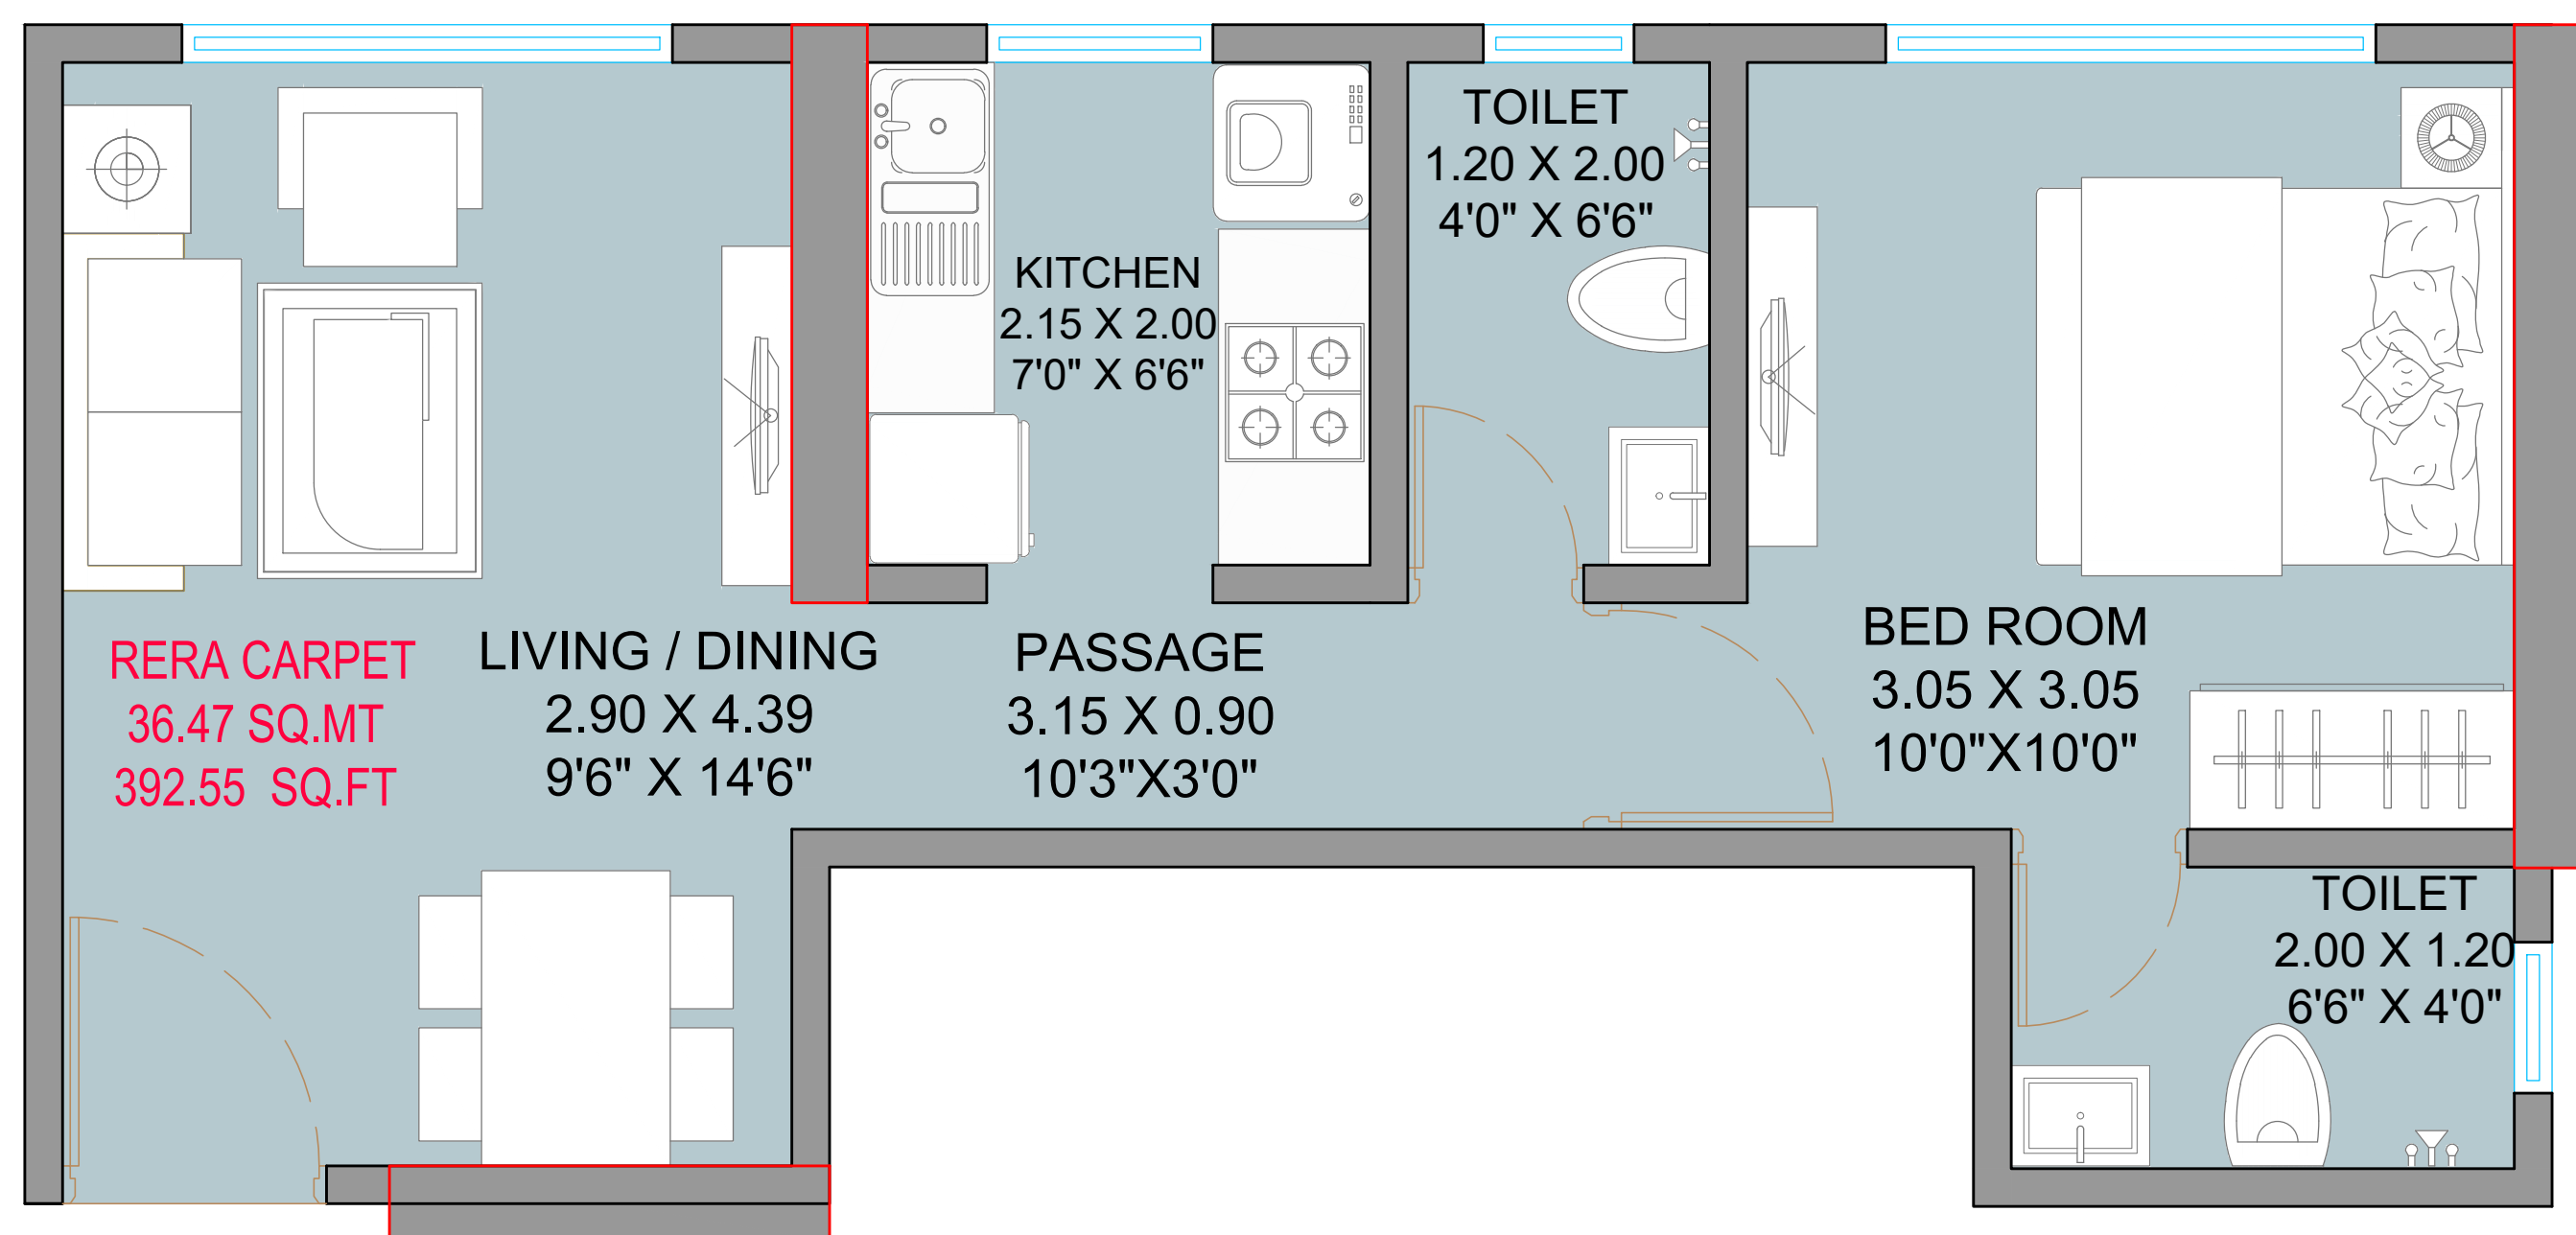

TYPE 1

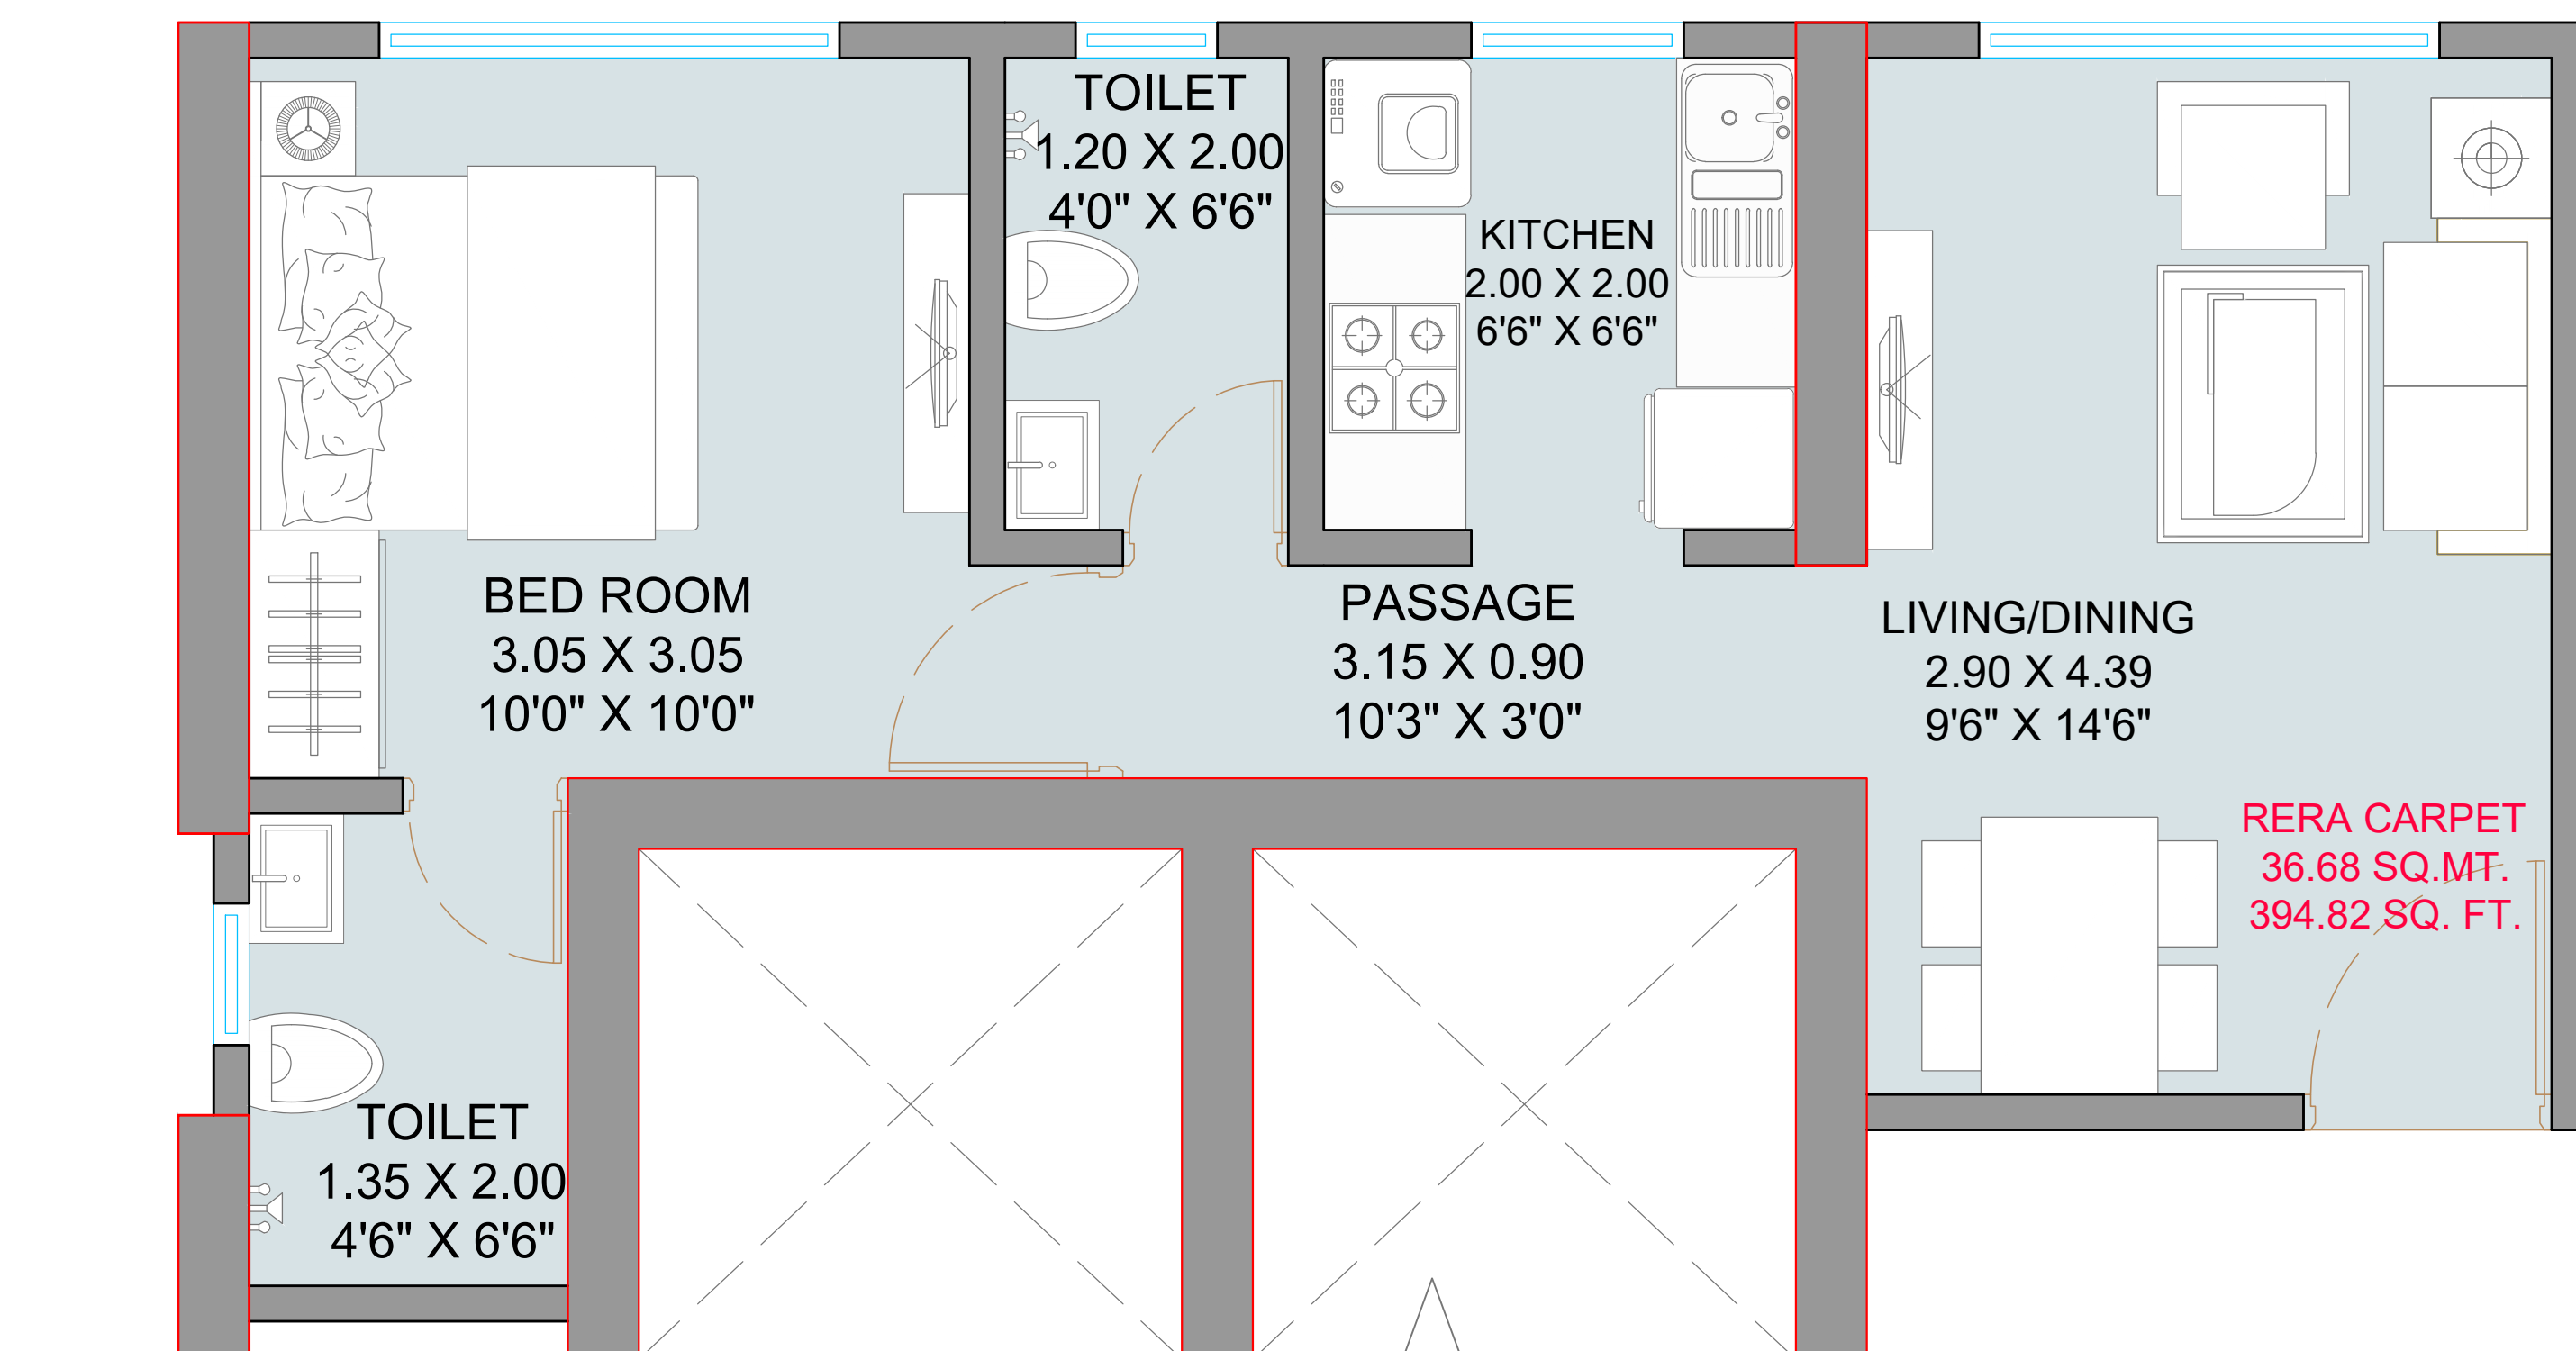

TYPE 2

DRAWING TITLE:
A4 UNIT PLANS

ISSUED DATE

PROJECT:
RAUNAK BLISS

SCALE CHECKED BY DRAWN BY

N.T.S.

CLIENT:
RAUNAK GROUP

ARCHITECT
Reza Kabul
ARCHITECTS INTERIORS PLANNERS
PLOT NO 78-A, 2ND FLOOR,
TURNER ROAD, BANDRA (WEST),
MUMBAI - 400 050
☎+91 22 26439415
info@rezakabul.in
www.architectrezakabul.com