

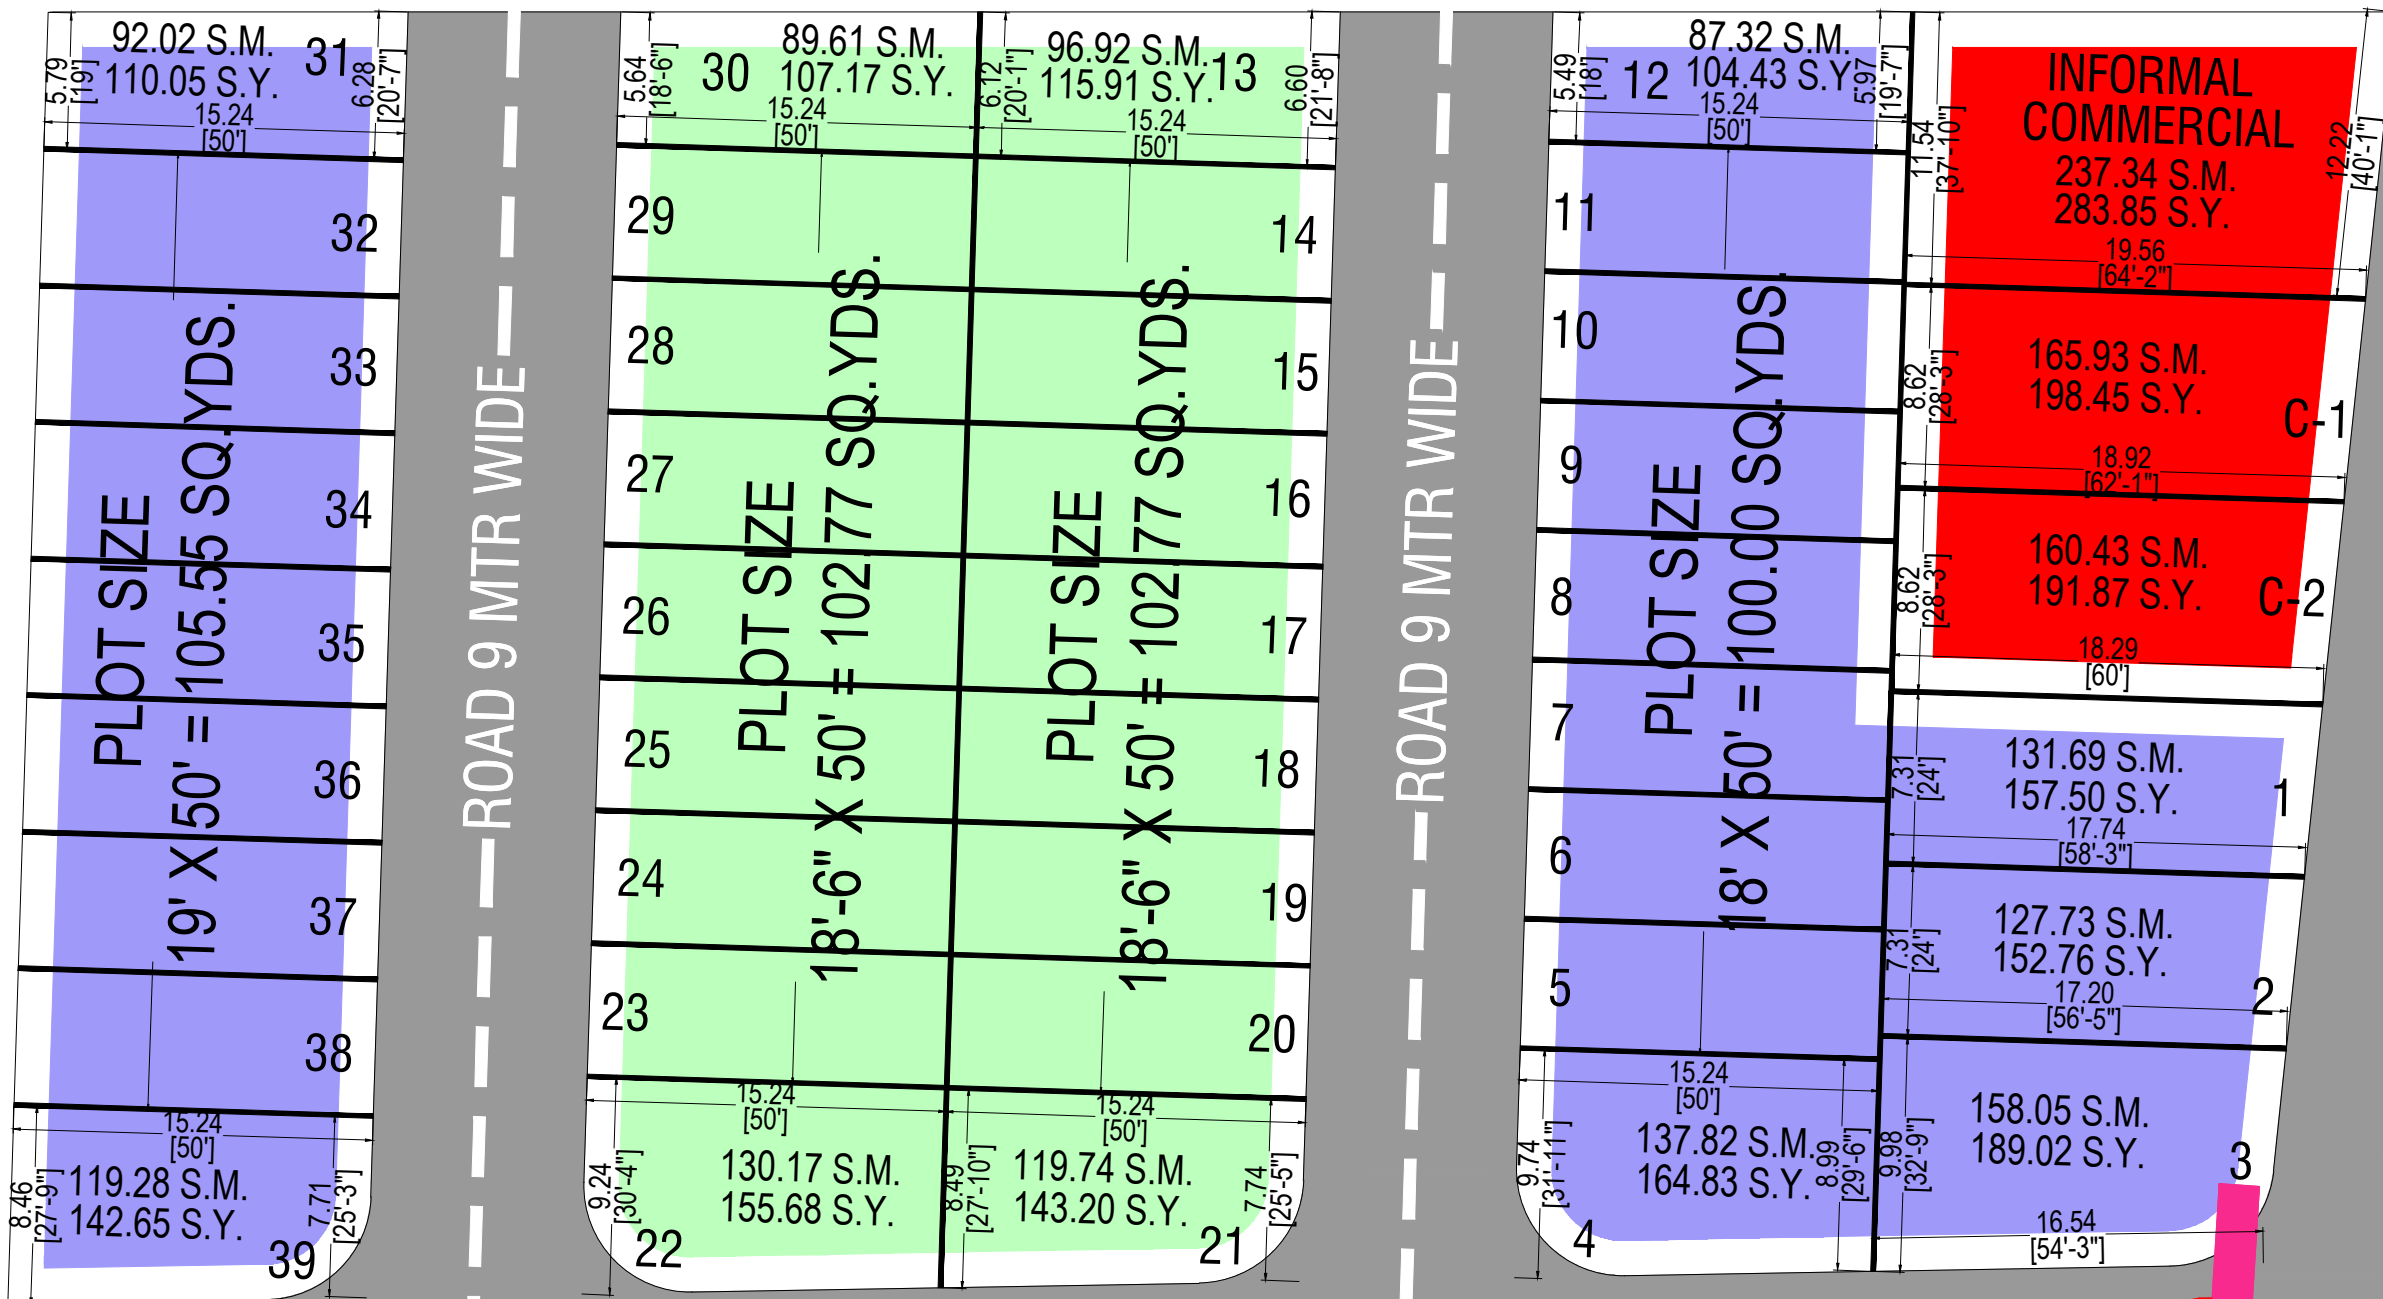


PROPOSED LAYOUT PLAN OF
"GANESHAM BAGH"


AT VILLAGE :- RATLYA , TEH.- SANGANER, JAIPUR.

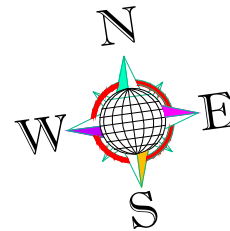

ROAD 9 MTR WIDE

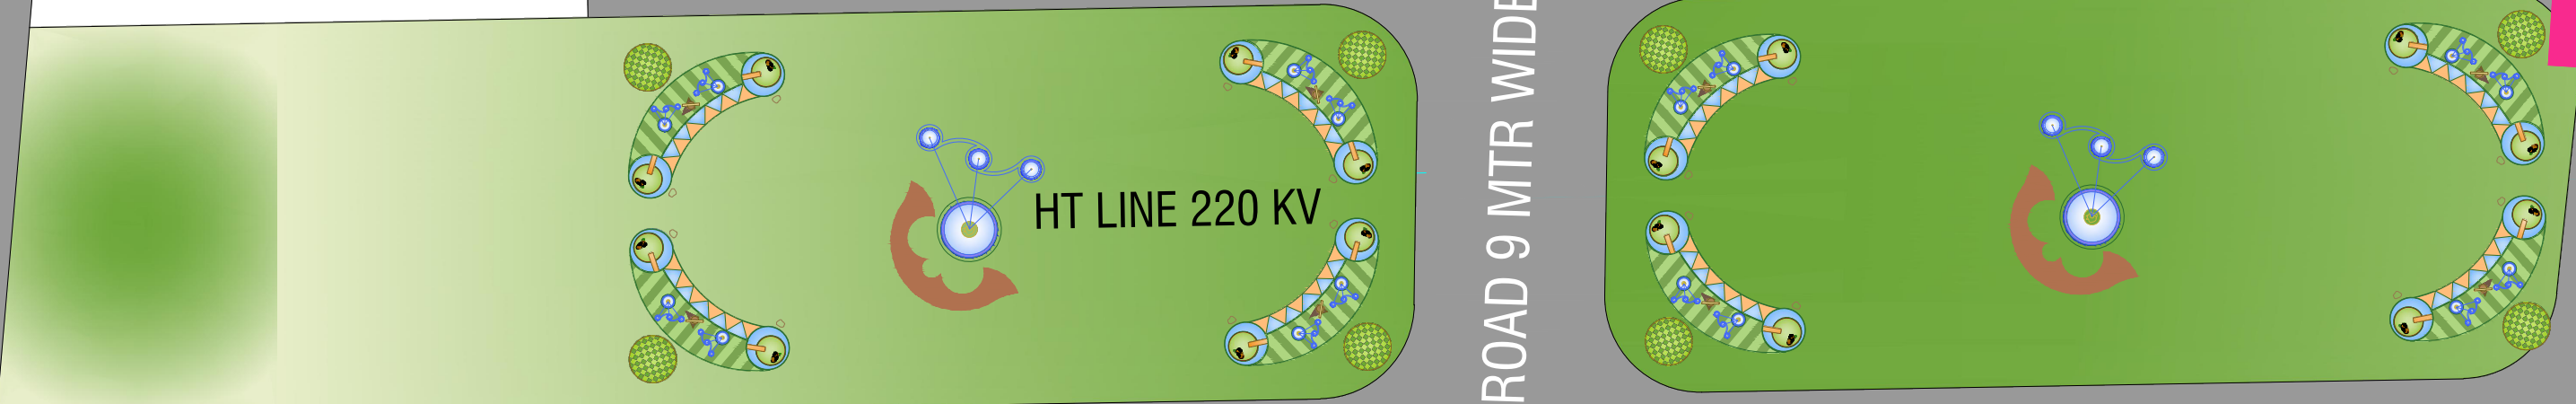

ROAD 9 MTR WIDE

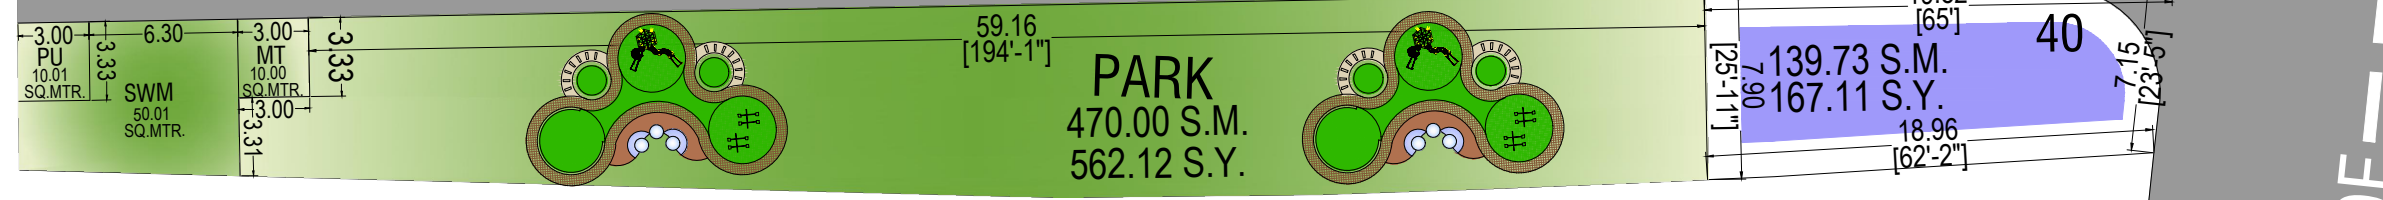

ROAD 9 MTR WIDE



ROAD 9 MTR WIDE



ROAD 9 MTR WIDE



ROAD 9 MTR WIDE



ROAD 9 MTR WIDE

STATE HIGHWAY 200'-0" W. DIGGI MALPURA ROAD

ZDP ROAD 18 MTR WIDE

ZDP ROAD 18 MTR WIDE

RING ROAD