



MAYFAIR PARK

3 & 2 BHK

Luxury Residences

DISCOVER
THE PINNACLE
OF LUXURY
LIVING





SITE PLAN

3 BHK TYPE 1 FLOOR PLAN

87 UNITS
A 101-201, 102-1702 | B 101 - 1701 | D 101 - 1701 | E 101 - 1701



Carpet Area - 964.5 sq. ft. | Covered Area - 1410 sq. ft.
Balcony Area- 310 sq. ft. | Super Area- 1835 sq. ft.

3 BHK TYPE 2 FLOOR PLAN

49 UNITS
A 301-1701 | B 102 - 1702 | E 102 - 1702



Carpet Area - 964.5 sq. ft. | Covered Area - 1730 sq. ft.
Balcony Area- 650 sq. ft. | Super Area- 2180 sq. ft.

2 BHK TYPE 1 FLOOR PLAN

10 UNITS
C 501 - 1401



Carpet Area - 484.5 sq. ft. | Covered Area - 945 sq. ft.
Balcony Area- 360 sq. ft. | Super Area- 1200 sq. ft.

2 BHK TYPE 2 FLOOR PLAN

10 UNITS
C 502 - 1402



Carpet Area - 484.5 sq. ft. | Covered Area - 884 sq. ft.
Balcony Area- 300 sq. ft. | Super Area- 1140 sq. ft.

2 BHK TYPE 3 FLOOR PLAN

14 UNITS
C 103 - 1403



Carpet Area - 484 sq. ft. | Covered Area - 760 sq. ft.
Balcony Area- 188 sq. ft. | Super Area- 1015 sq. ft.

2 BHK TYPE 4 FLOOR PLAN

4 UNITS
C 101 - 401



Carpet Area - 484.5 sq. ft. | Covered Area - 781 sq. ft.
Balcony Area- 198 sq. ft. | Super Area- 1030 sq. ft.

2 BHK TYPE 5 FLOOR PLAN

4 UNITS
C 102 - 402



Carpet Area - 484.5 sq. ft. | Covered Area - 720 sq. ft.
Balcony Area- 142 sq. ft. | Super Area- 978 sq. ft.

1 BHK FLOOR PLAN

14 UNITS
C 104 - 1404



Carpet Area - 416 sq. ft. | Covered Area - 635 sq. ft.
Balcony Area- 150 sq. ft. | Super Area- 900 sq. ft.

CLUB HOUSE - FLOOR PLANS

GROUND FLOOR PLAN



BASEMENT PLAN

CLUB HOUSE - FLOOR PLANS


1ST FLOOR PLAN



2ND FLOOR PLAN

CLUB HOUSE - FLOOR PLAN

CLUB TERRACE
3RD FLOOR PLAN

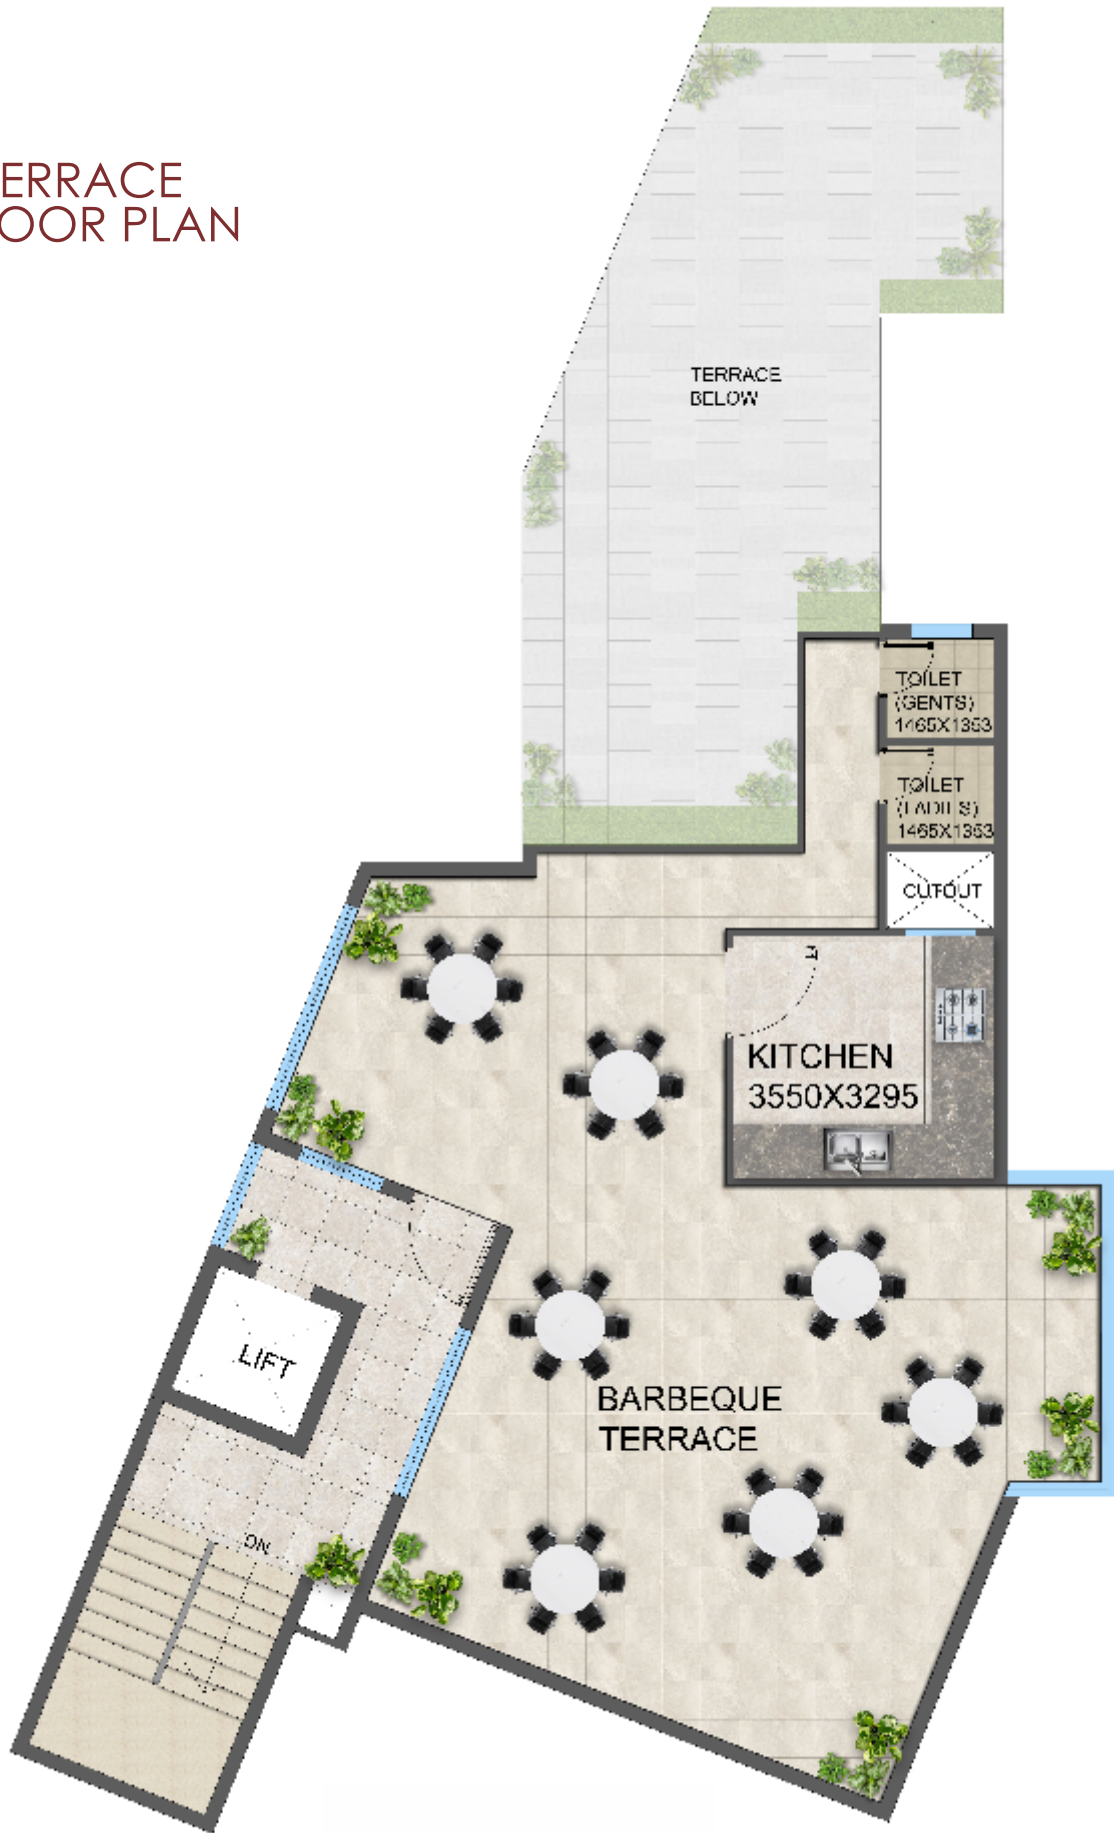


BASEMENT FLOOR PLAN



The Crest of Convenience

The lesser the distance, the better your access

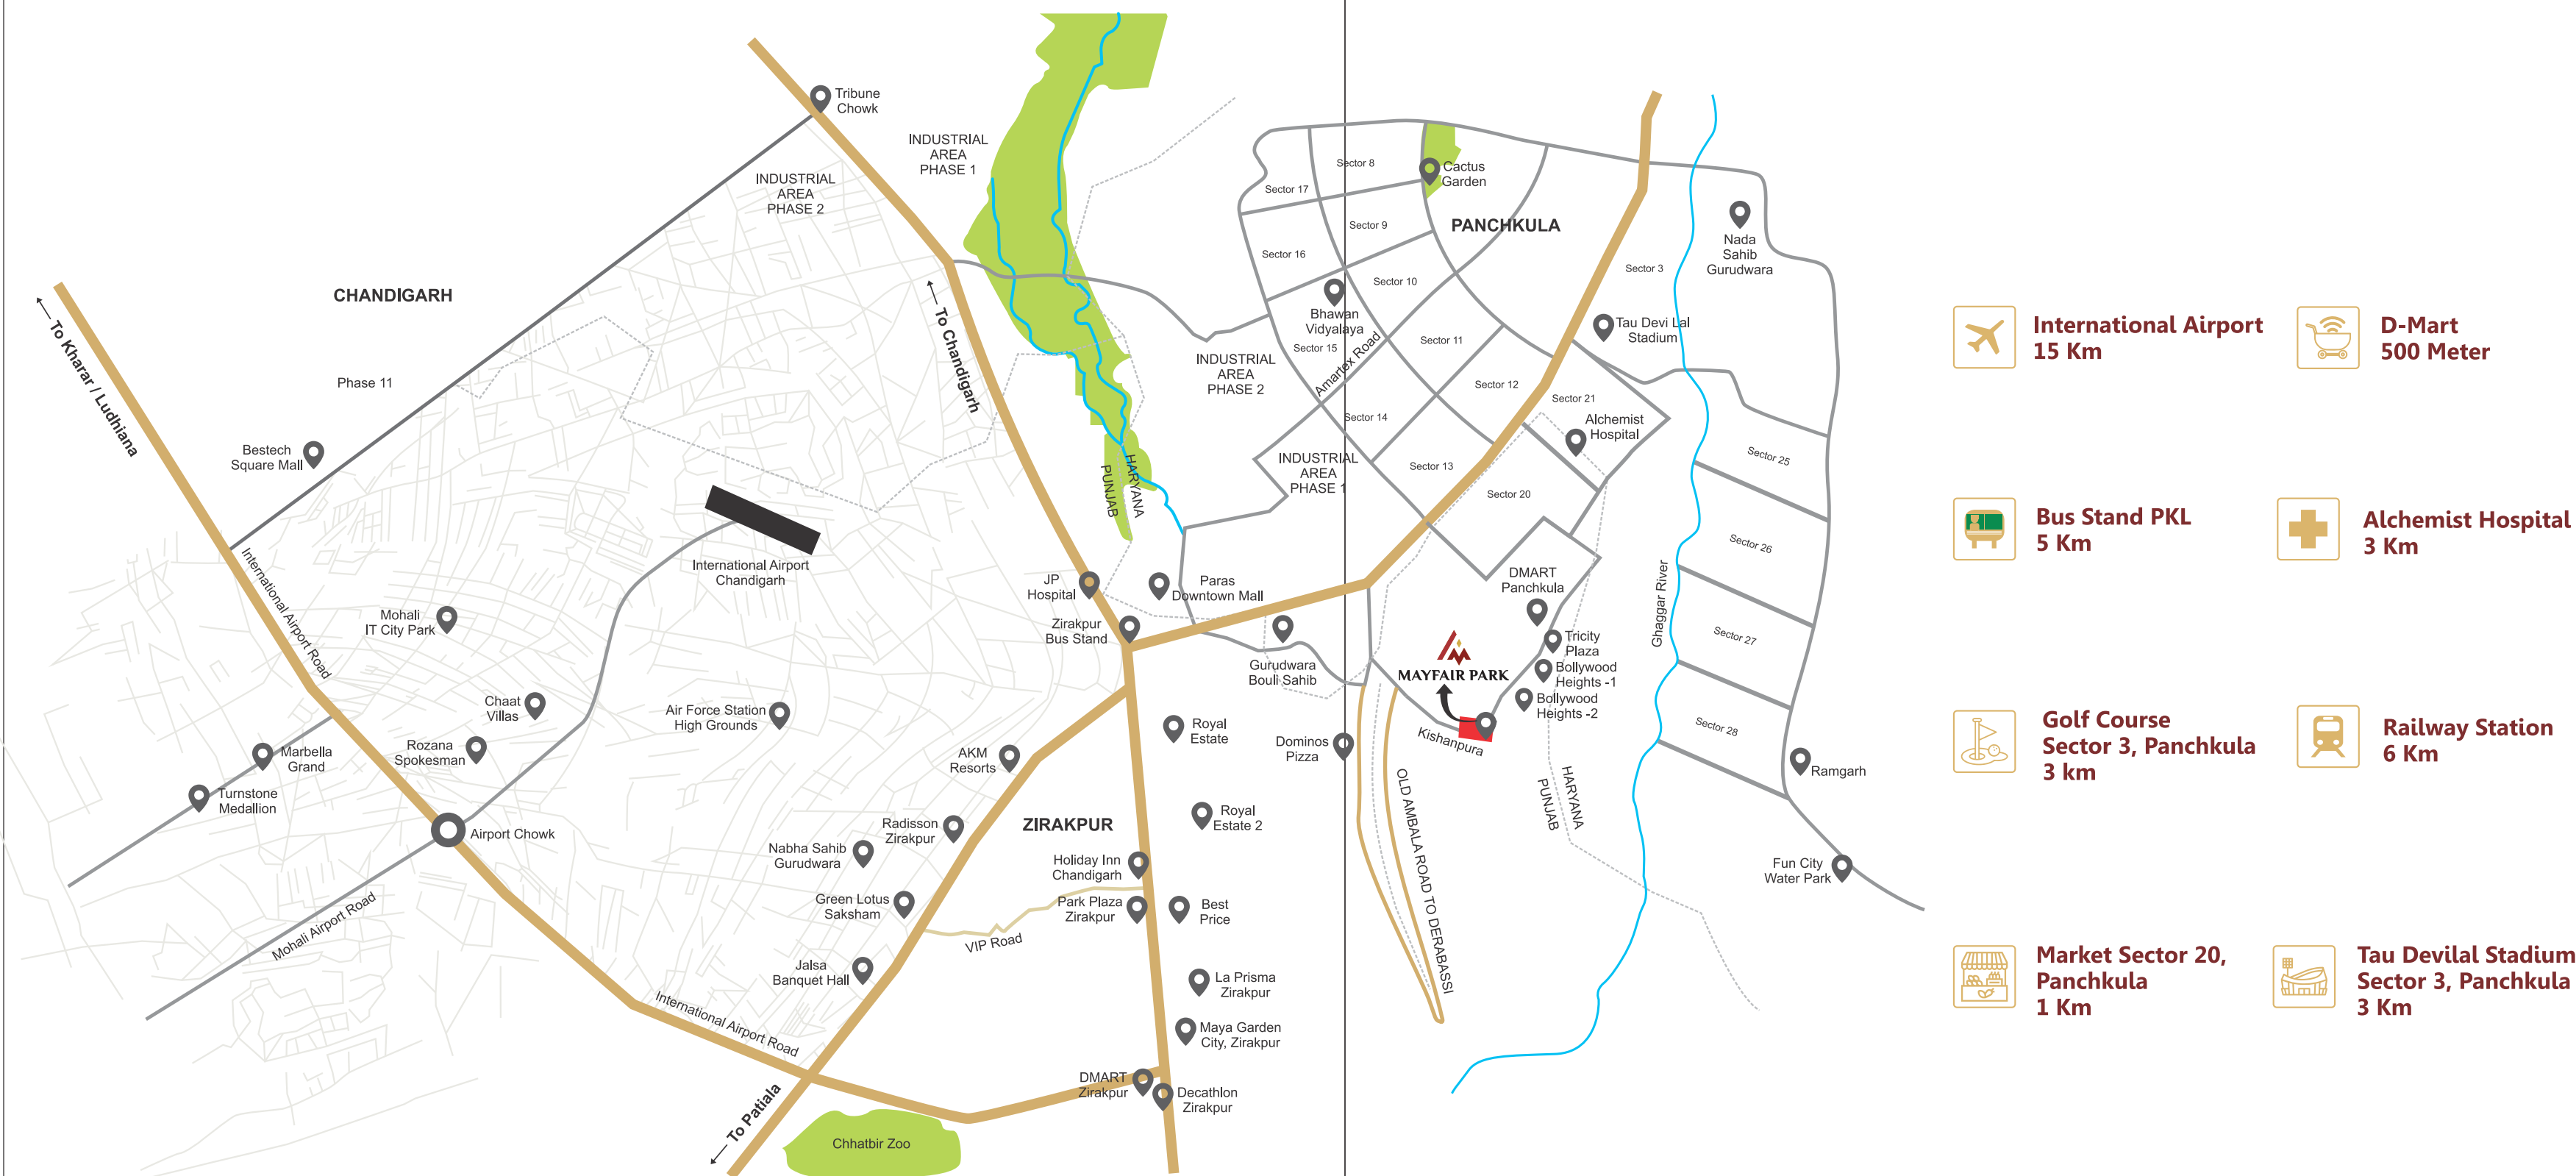

LOCATION MAP NOT TO SCALE



Project Site : Adjoining Sector-20,
Panchkula, Kishanpura, Zirakpur (Pb.)

(M) +91 98759 04201, 0172-2992875

(E) office.nanditazkp@gmail.com

Disclaimer: This brochure is purely conceptual and do not constitute a legally binding offer. All images are artist's impressions and not necessarily fully representative. In the interest of maintaining high standards, the contents herein, including all services, infrastructure, products, designs, amenities, facilities, site plans, layout plans, floor plans, areas, dimension, specifications, elevations, and perspectives views are tentative in nature and are subject to variations and modifications, without notice, till the final completion of the project, at the sole discretion of Competent Statutory Authorities or the Company. Architectural features may differ in different apartments. All images are an artistic conceptualization and does not purport to replicate the exact products.

THIS BROCHURE IS FOR INTERNAL USE ONLY*