



BUILDWELL
Eminence

RERA No.P-IND-24-4461

SIDE ELEVATION



FRONT ELEVATION




GROUND FLOOR PARKING AREA



1 FLOOR PARKING AREA



TYPICAL FLOOR PLAN

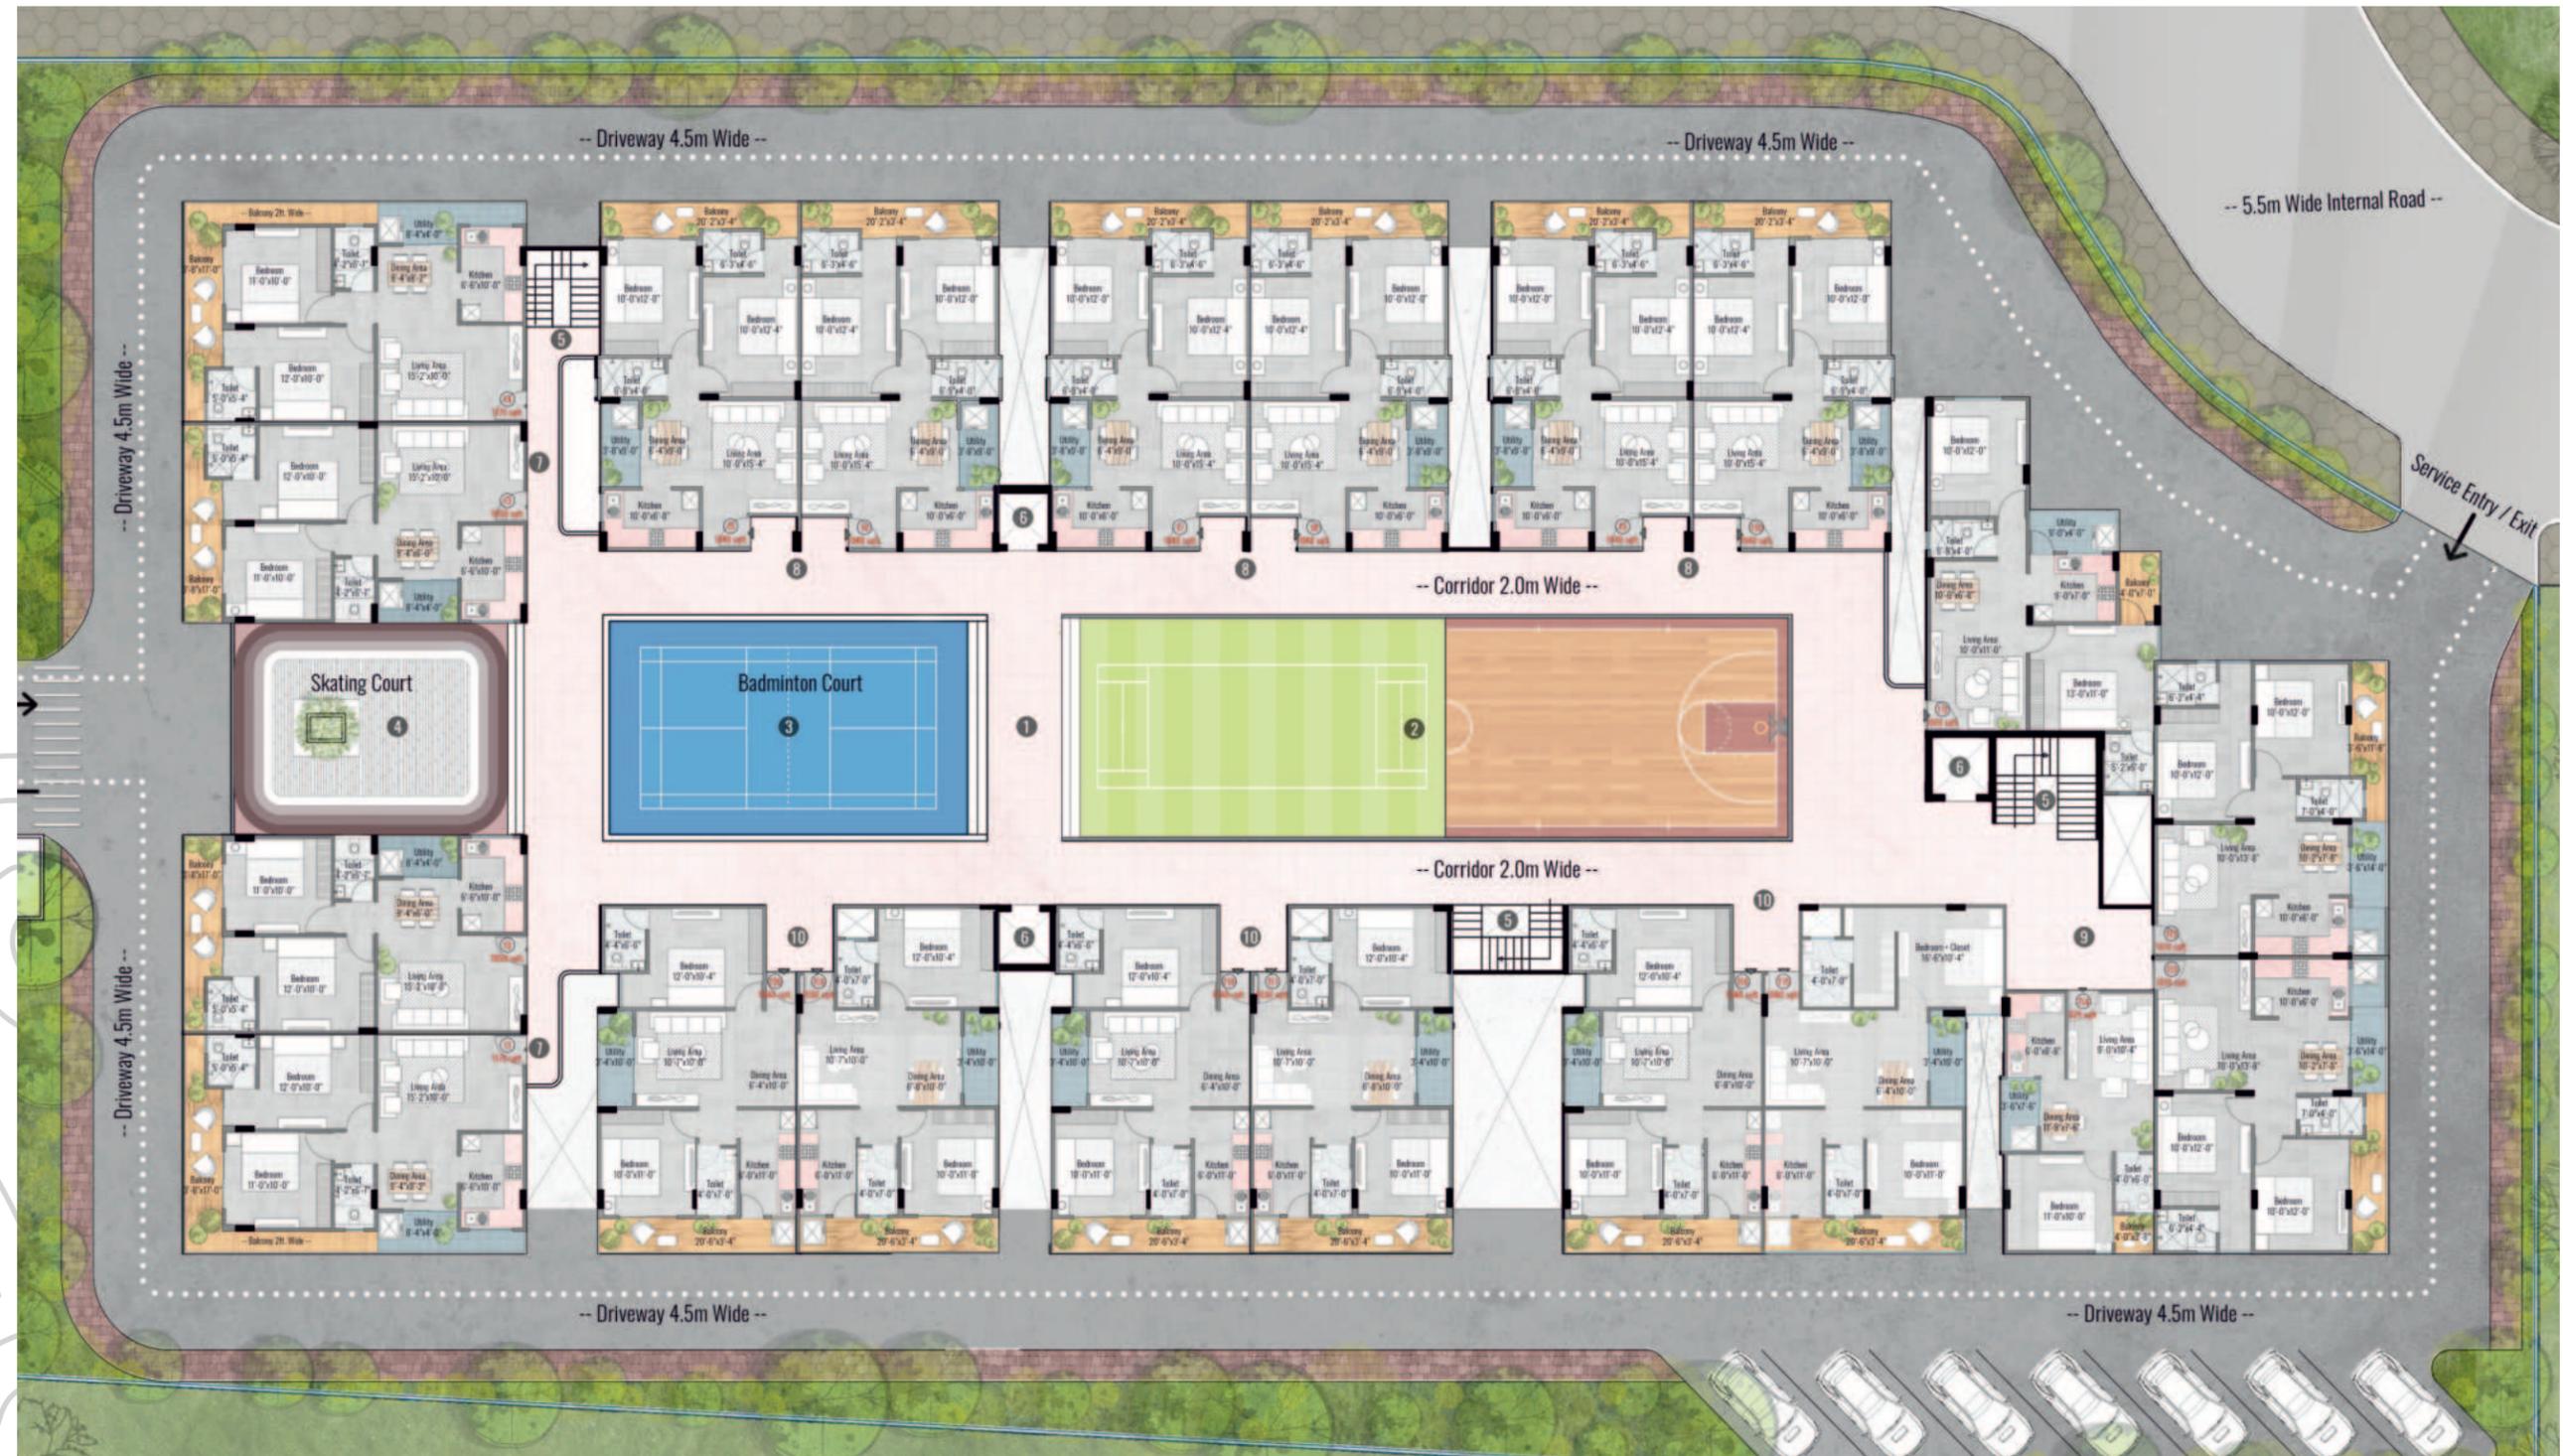

2 BHK PLAN

BUILDWELL EMINENCE



Indore, (MP)

WING - A 2 BEDROOM TYPE-01

FLOOR LEVEL-1st to 6th
T1 & T4

Total BuiltUp Area
806.90 sqft. | 74.99 sqm

Total Super BuiltUp Area
1170 sqft. | 108.70 sqm

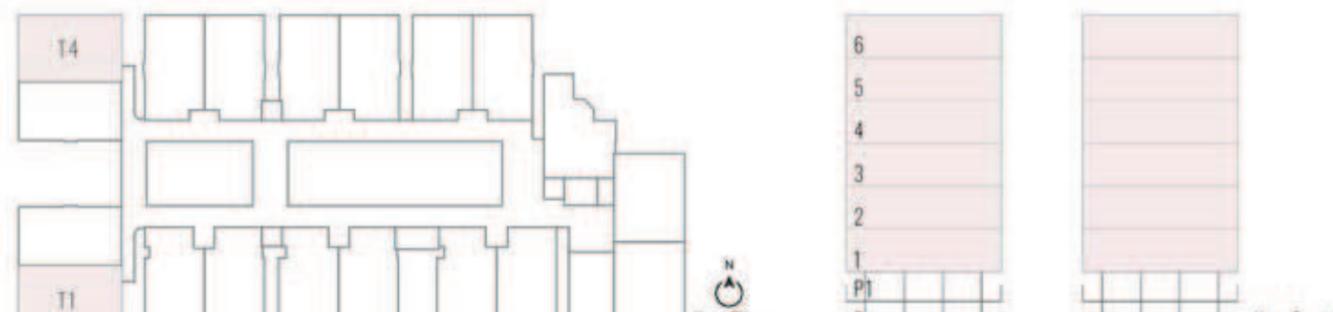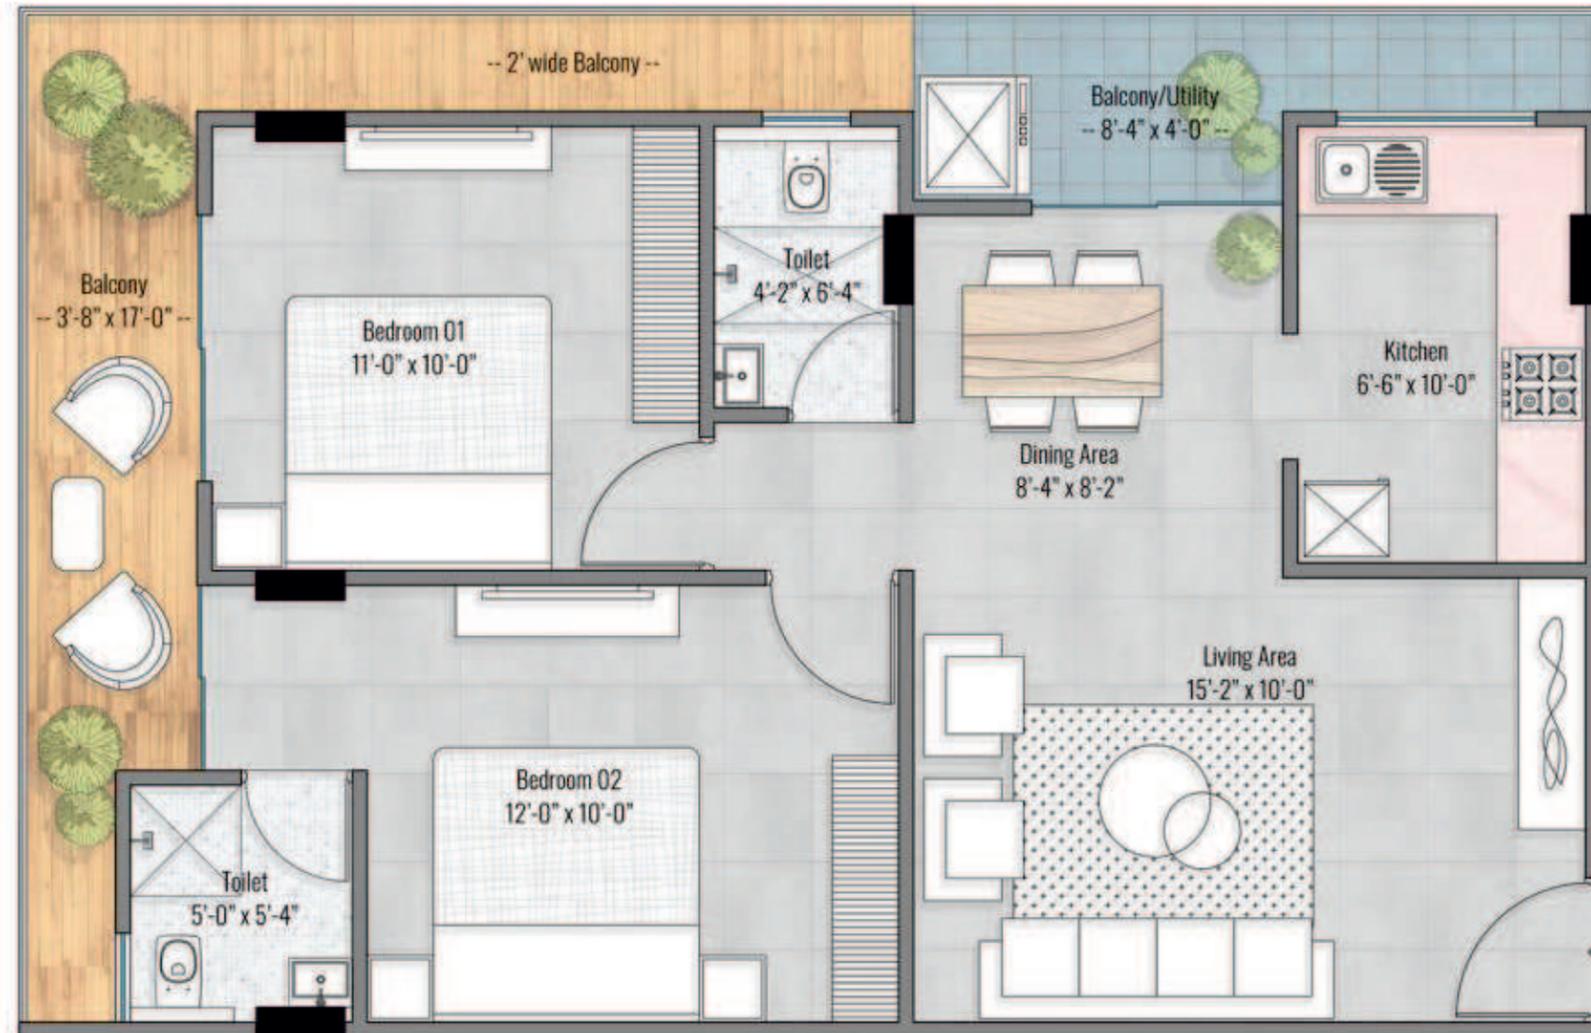

Disclaimer: 1. All dimensions are in imperial format, and measured from finish to finish level. 2. Some dimensions may vary from the stated dimension due to construction tolerances. 3. Drawings not to scale. 4. All images used are for illustrative purposes. 5. The developer reserves the right to make revisions/ alterations, at it's absolute discretion.

2 BHK PLAN



**BUILDWELL
EMINENCE**
Indore, (MP)

WING - A
2 BEDROOM TYPE-02
FLOOR LEVEL-1st to 6th
T2 & T3

Total BuiltUp Area
724.14 sqft. | 67.30 sqm

Total Super BuiltUp Area
1050 sqft. | 97.54 sqm

Disclaimer: 1. All dimensions are in imperial format, and measured from finish to finish level. 2. Some dimensions may vary from the stated dimension due to construction tolerances. 3. Drawings not to scale. 4. All images used are for illustrative purposes. 5. The developer reserves the right to make revisions/ alterations, at it's absolute discretion.

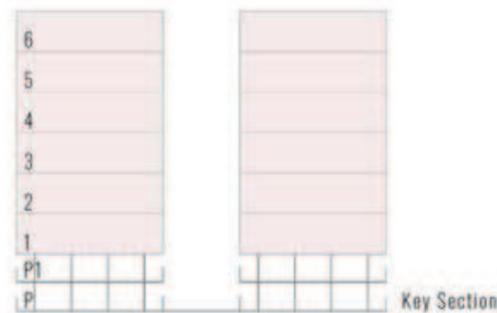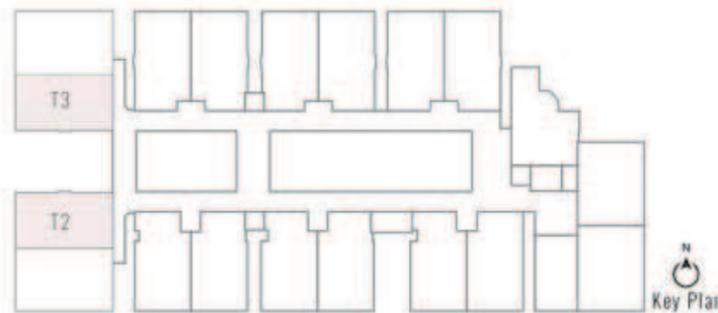

2 BHK PLAN

**BUILDWELL
 EMINENCE**

Indore, (MP)



**WING - B
 2 BEDROOM TYPE-01**

FLOOR LEVEL-1st to 6th
 T5, T7 & T9

Total BuiltUp Area
 717.24 sqft. | 66.66 sqm

Total Super BuiltUp Area
 1040 sqft. | 96.60 sqm

Disclaimer: 1. All dimensions are in imperial format, and measured from finish to finish level. 2. Some dimensions may vary from the stated dimension due to construction tolerances. 3. Drawings not to scale. 4. All images used are for illustrative purposes. 5. The developer reserves the right to make revisions/ alterations, at it's absolute discretion.

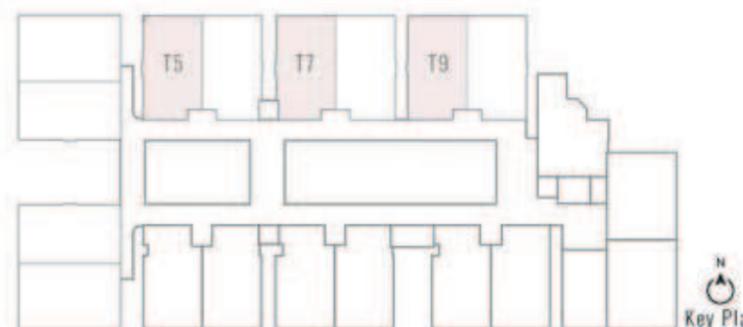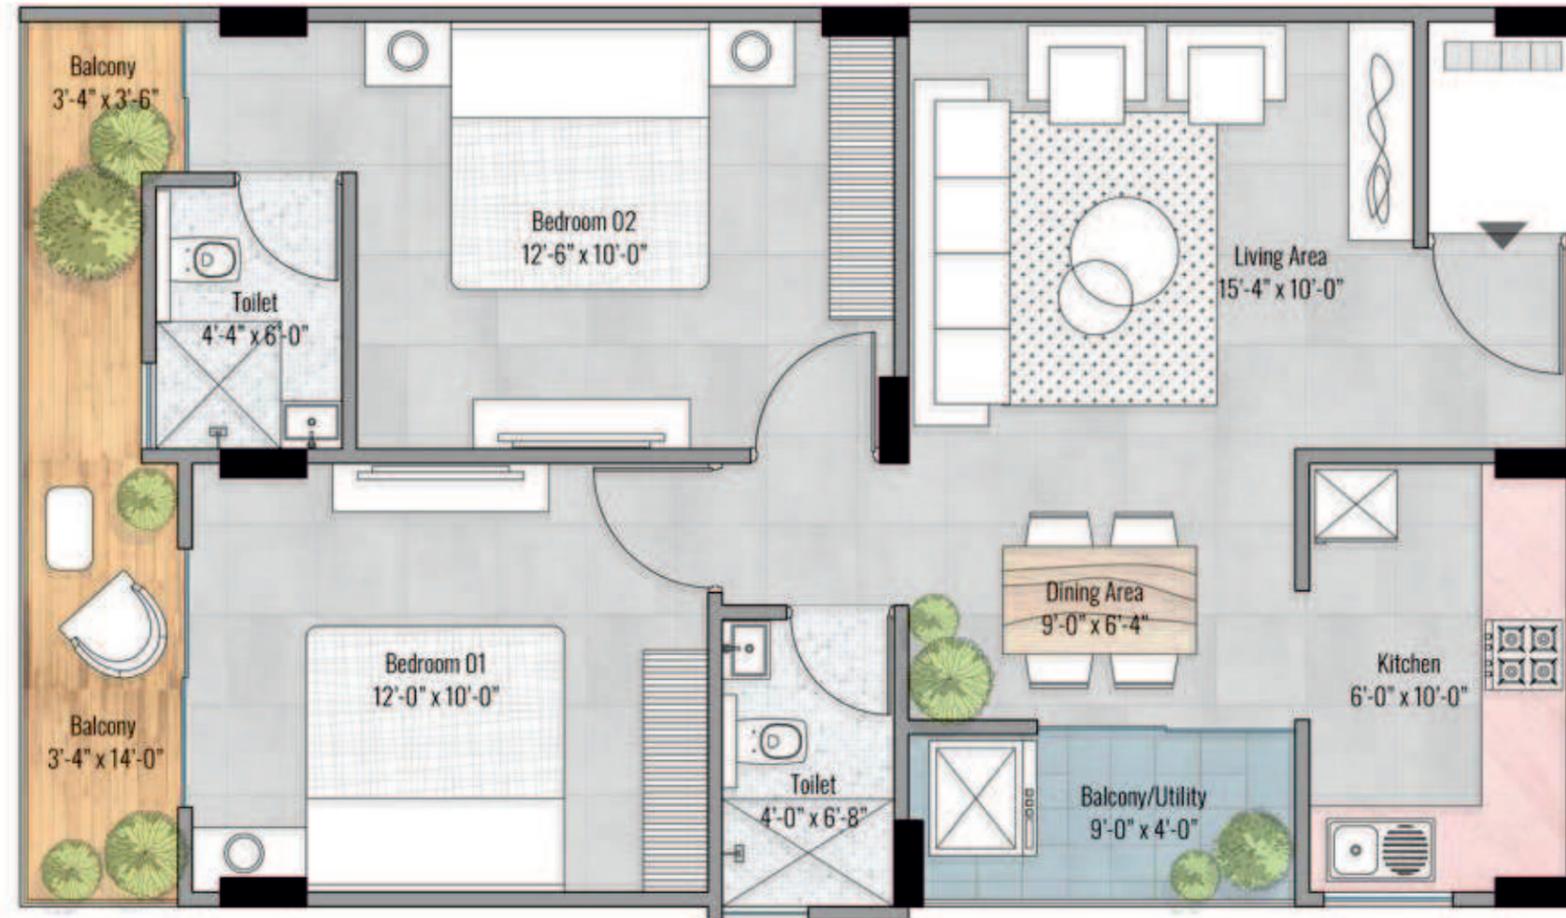

Key Plan



Key Section



2 BHK PLAN

BUILDWELL EMINENCE

Indore, (MP)



WING - B 2 BEDROOM TYPE-02

FLOOR LEVEL-1st to 6th
T6, T8 & T10

Total BuiltUp Area
717.24 sqft. | 66.66 sqm

Total Super BuiltUp Area
1040 sqft. | 96.60 sqm

Disclaimer: 1. All dimensions are in imperial format, and measured from finish to finish level. 2. Some dimensions may vary from the stated dimension due to construction tolerances. 3. Drawings not to scale. 4. All images used are for illustrative purposes. 5. The developer reserves the right to make revisions/ alterations, at it's absolute discretion.

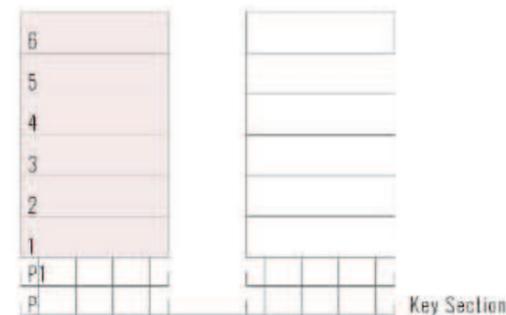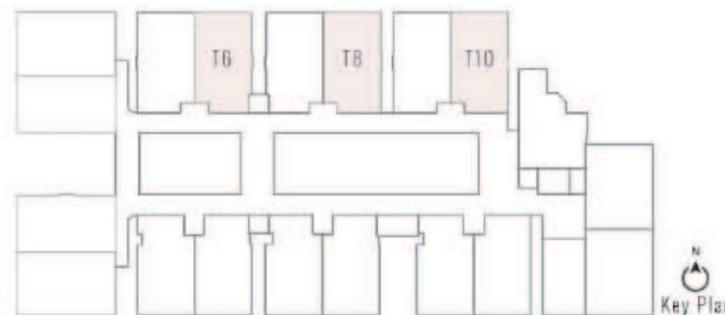

2 BHK PLAN

BUILDWELL EMINENCE

Indore, (MP)


WING - C 2 BEDROOM TYPE-01

FLOOR LEVEL-1st to 6th
T11

Total BuiltUp Area
696.55 sqft. | 64.74 sqm

Total Super BuiltUp Area
1010 sqft. | 93.83 sqm

Disclaimer: 1. All dimensions are in imperial format, and measured from finish to finish level. 2. Some dimensions may vary from the stated dimension due to construction tolerances. 3. Drawings not to scale. 4. All images used are for illustrative purposes. 5. The developer reserves the right to make revisions/ alterations, at it's absolute discretion.

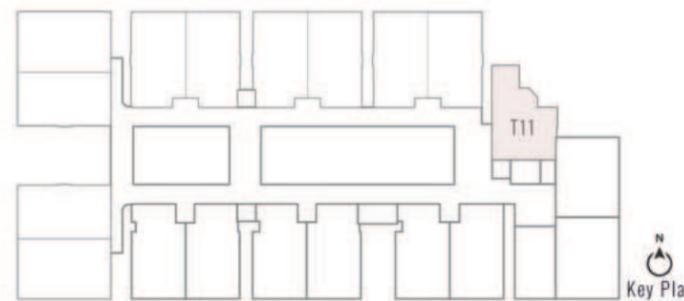

Key Plan



Key Section



2 BHK PLAN

BUILDWELL EMINENCE

Indore, (MP)



WING - C 2 BEDROOM TYPE-03

FLOOR LEVEL-1st to 6th
T13

Total BuiltUp Area
737.93 sqft. | 68.58 sqm

Total Super BuiltUp Area
1070 sqft. | 99.40 sqm

Disclaimer: 1. All dimensions are in imperial format, and measured from finish to finish level. 2. Some dimensions may vary from the stated dimension due to construction tolerances. 3. Drawings not to scale. 4. All images used are for illustrative purposes. 5. The developer reserves the right to make revisions/ alterations, at it's absolute discretion.

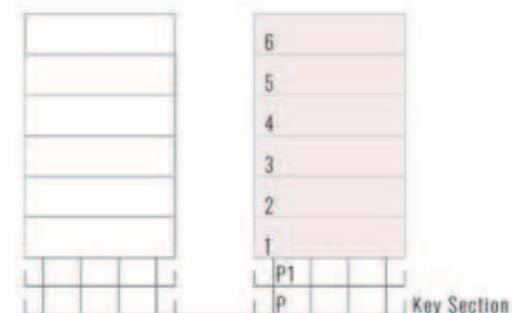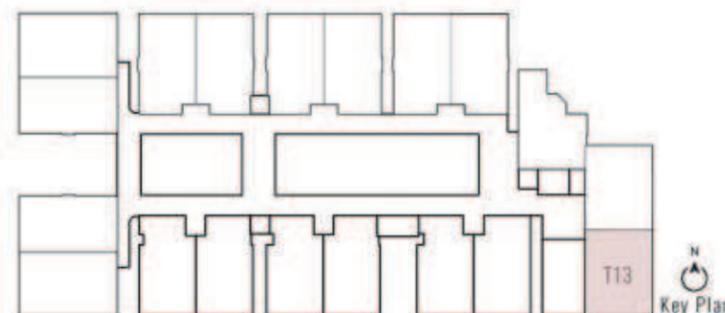

2 BHK PLAN

BUILDWELL EMINENCE

Indore, (MP)


WING - D 2 BEDROOM TYPE-01

FLOOR LEVEL-1st to 6th
T15

Total BuiltUp Area
745.20 sqft. | 69.23 sqm

Total Super BuiltUp Area
1080 sqft. | 100.33 sqm

Disclaimer: 1. All dimensions are in imperial format, and measured from finish to finish level. 2. Some dimensions may vary from the stated dimension due to construction tolerances. 3. Drawings not to scale. 4. All images used are for illustrative purposes. 5. The developer reserves the right to make revisions/ alterations, at it's absolute discretion.

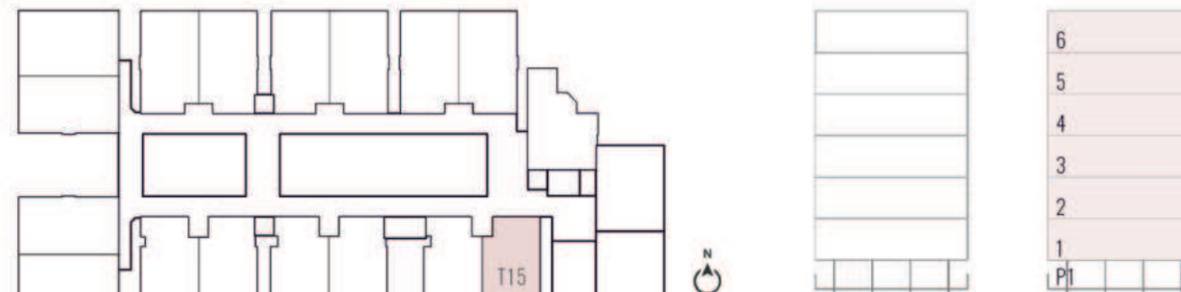

2 BHK PLAN

**BUILDWELL
 EMINENCE**

Indore, (MP)


**WING - D
 2 BEDROOM TYPE-02**

FLOOR LEVEL-1st to 6th
 T16, T18 & T20


Total BuiltUp Area
 717.24 sqft. | 66.66 sqm

Total Super BuiltUp Area
 1040 sqft. | 96.61 sqm

Disclaimer: 1. All dimensions are in imperial format, and measured from finish to finish level. 2. Some dimensions may vary from the stated dimension due to construction tolerances. 3. Drawings not to scale. 4. All images used are for illustrative purposes. 5. The developer reserves the right to make revisions/ alterations, at it's absolute discretion.

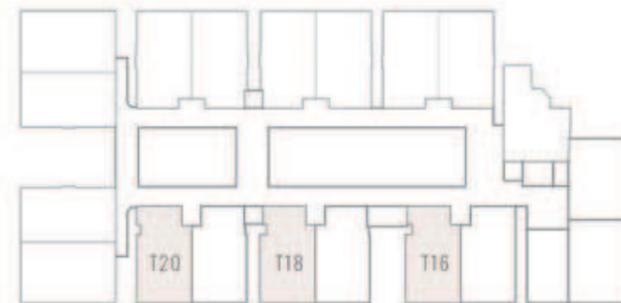

Key Plan

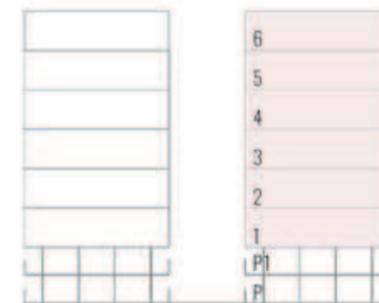

Key Section



2 BHK PLAN

BUILDWELL EMINENCE

Indore, (MP)



WING - D 2 BEDROOM TYPE-01

FLOOR LEVEL-1st to 6th
T17 & T19


Total BuiltUp Area
710.34 sqft. | 66.02 sqm

Total Super BuiltUp Area
1030 sqft. | 95.70 sqm

Disclaimer: 1. All dimensions are in imperial format, and measured from finish to finish level. 2. Some dimensions may vary from the stated dimension due to construction tolerances. 3. Drawings not to scale. 4. All images used are for illustrative purposes. 5. The developer reserves the right to make revisions/ alterations, at it's absolute discretion.

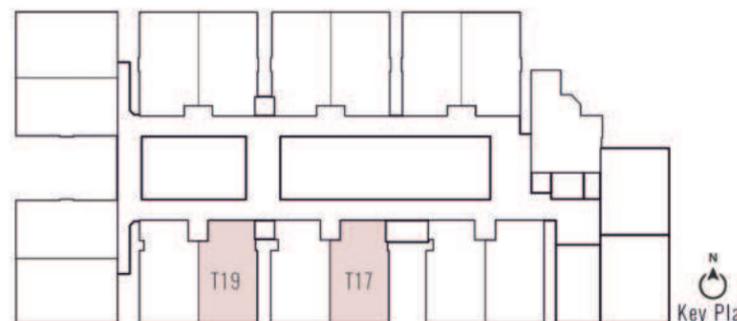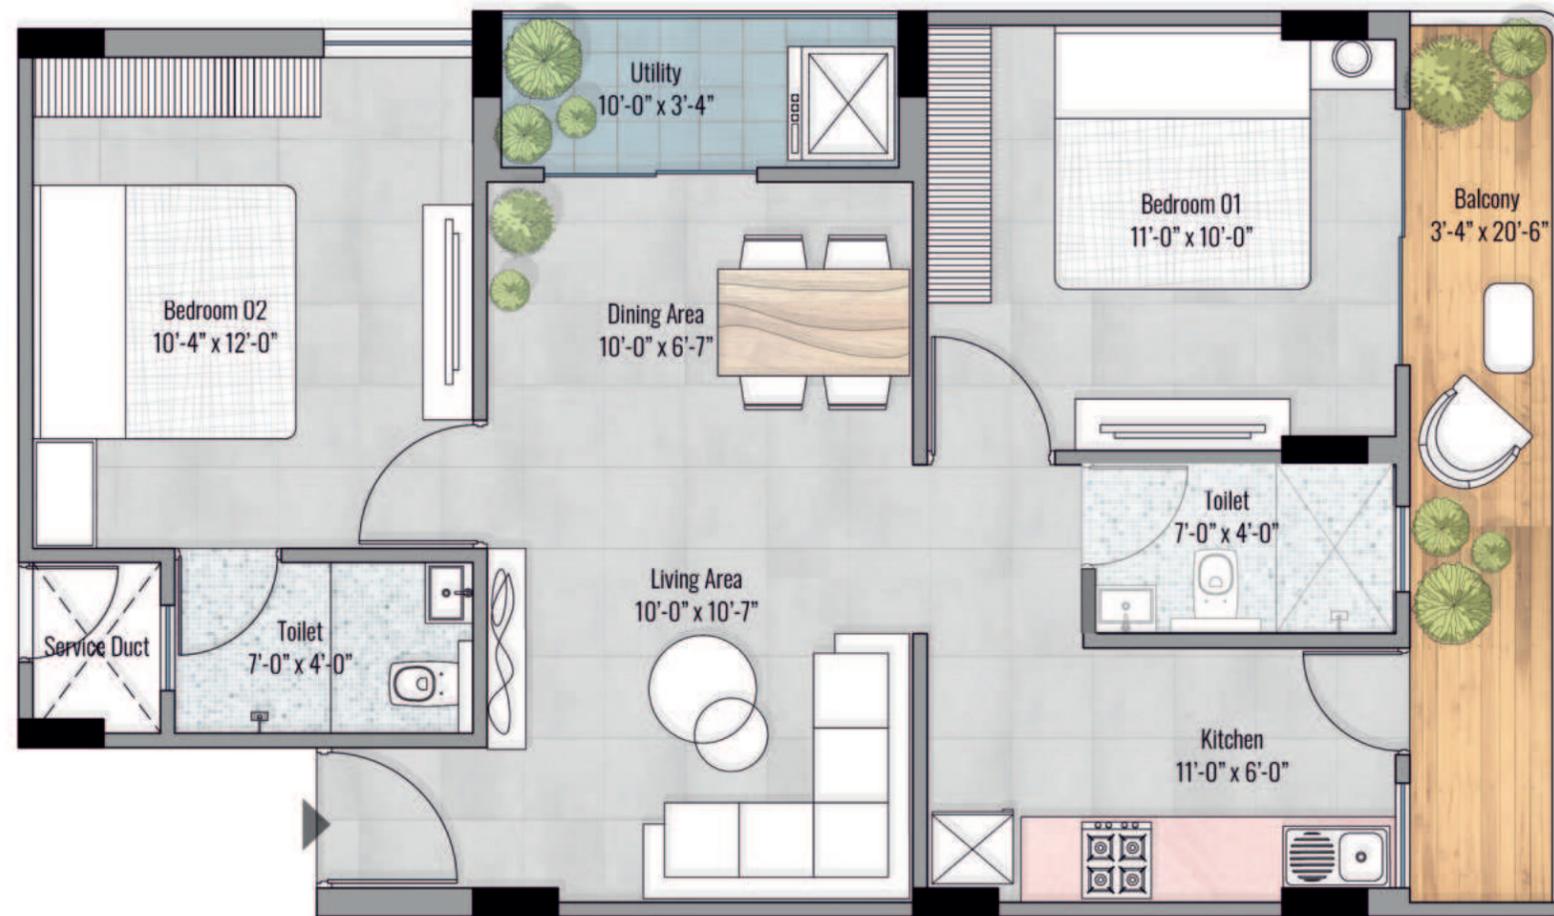

Key Plan

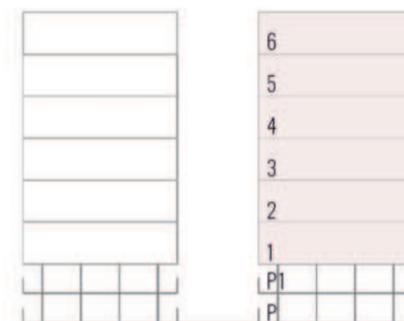


Key Section



DIVINE TEMPLE



ACTUAL PHOTO

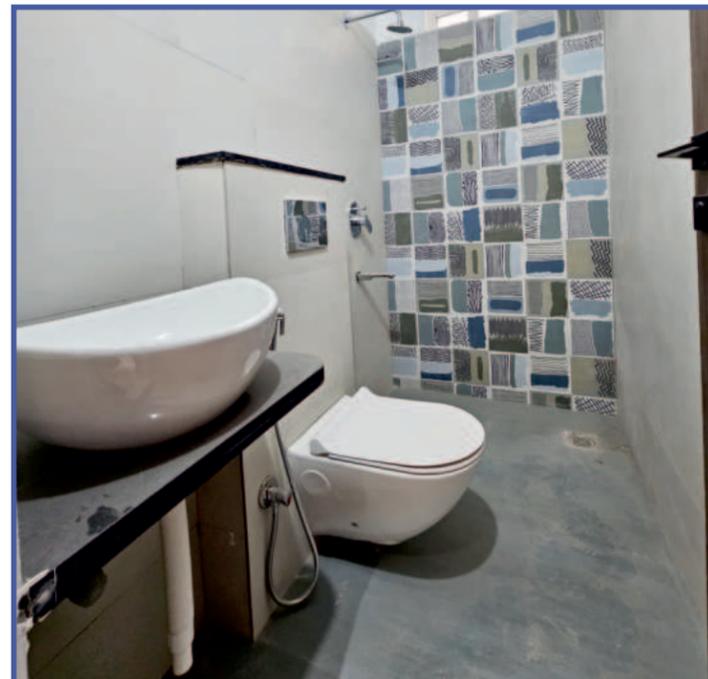

COMMUNITY HALL




WELL EQUIPPED GYM – ACTUAL PHOTOS



YOGA HALL



INDOOR GAMES ZONE

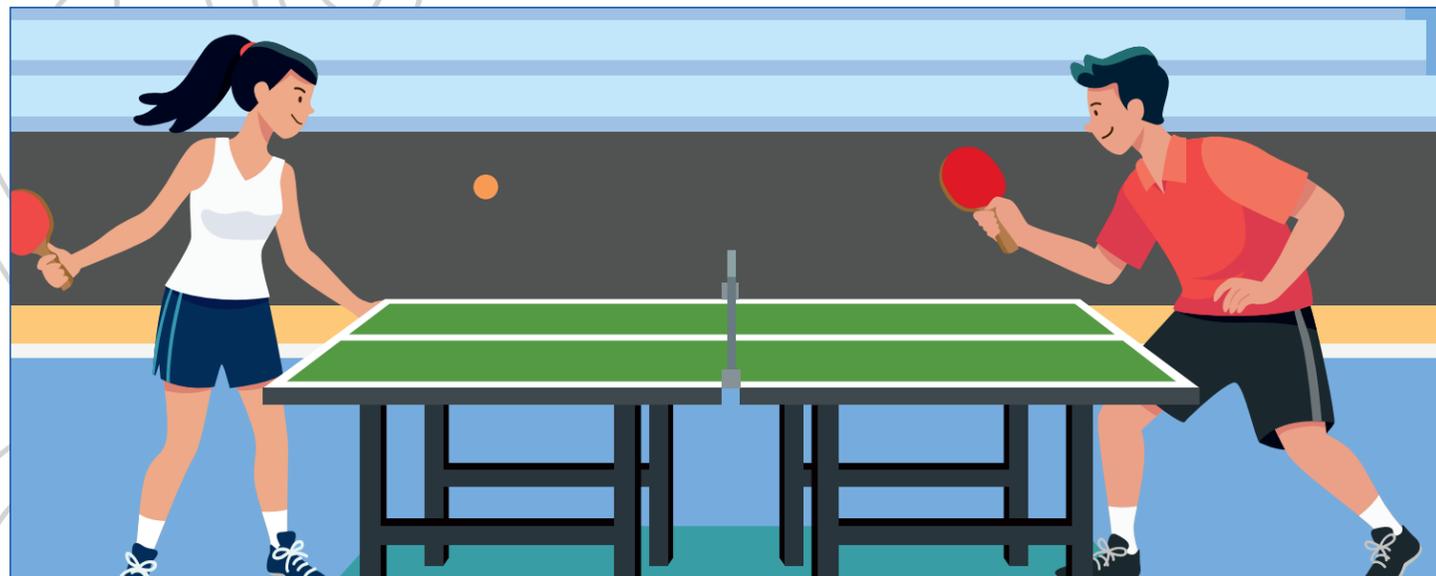


SKATING COURT




BADMINTON COURT

Original Photo

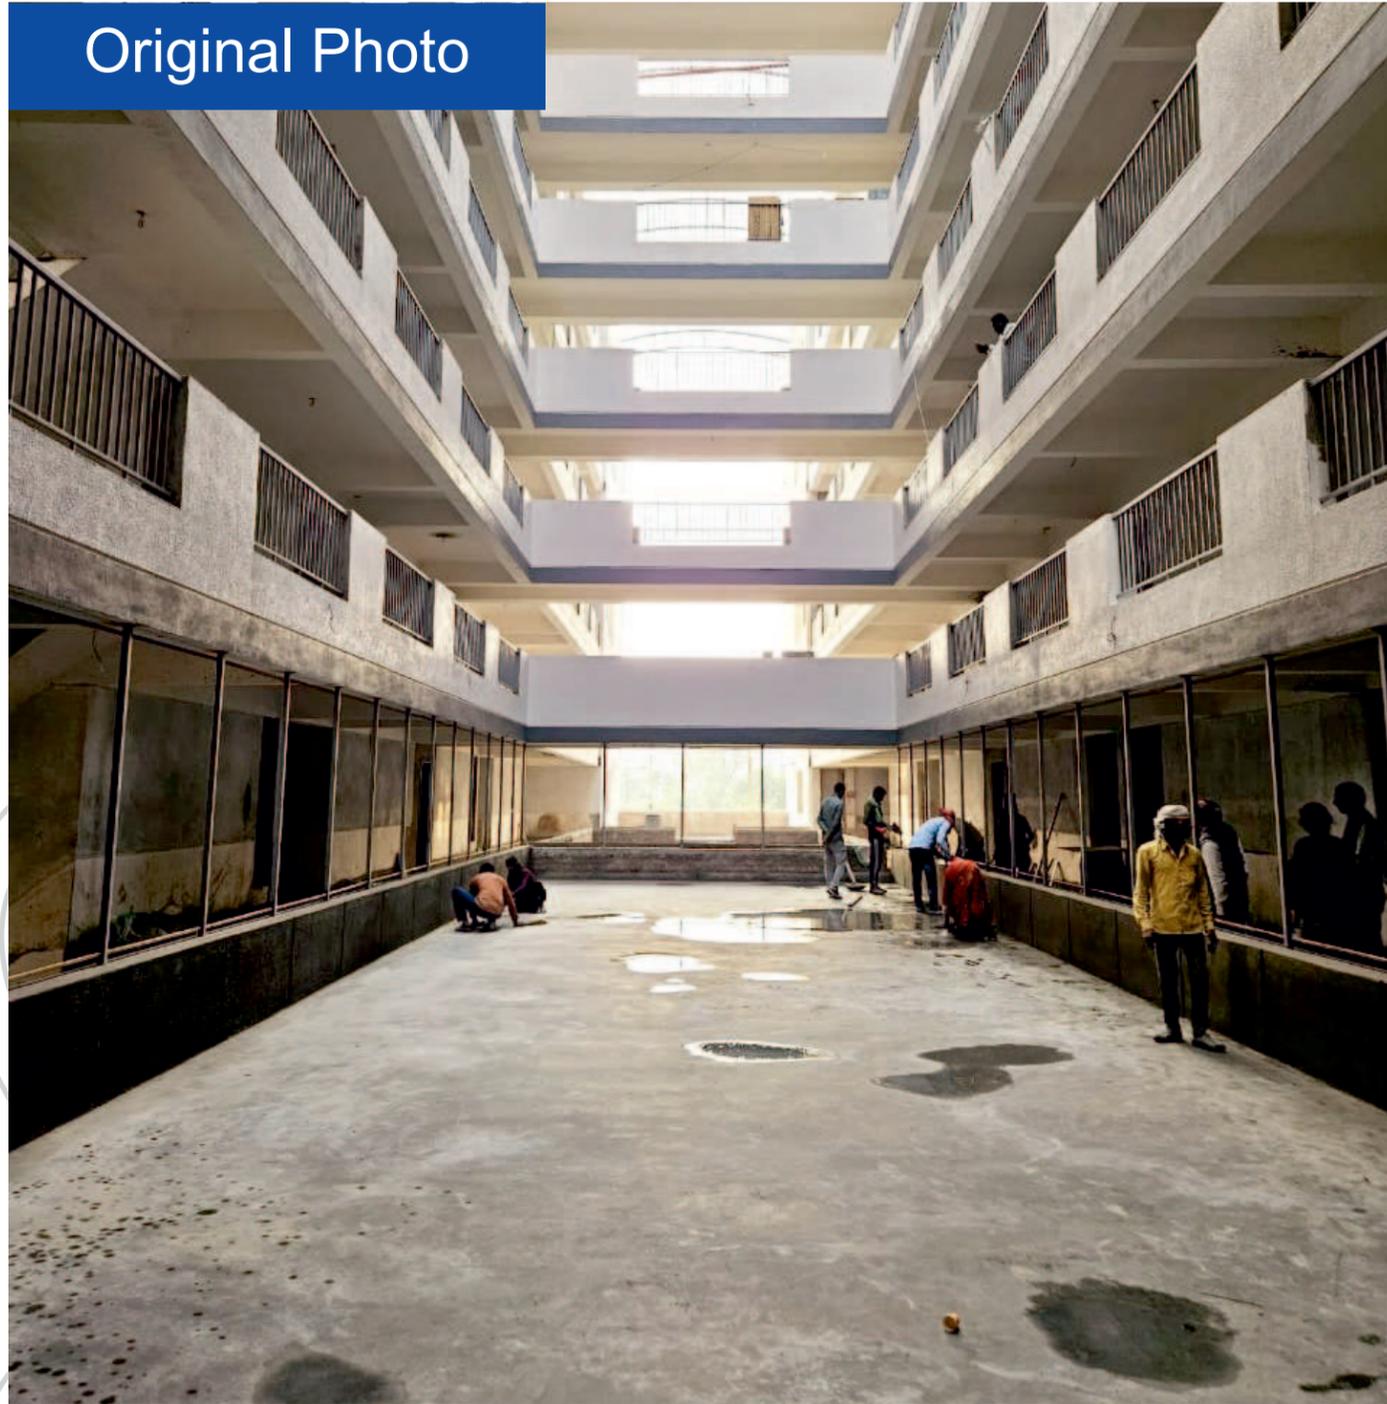

Elevation

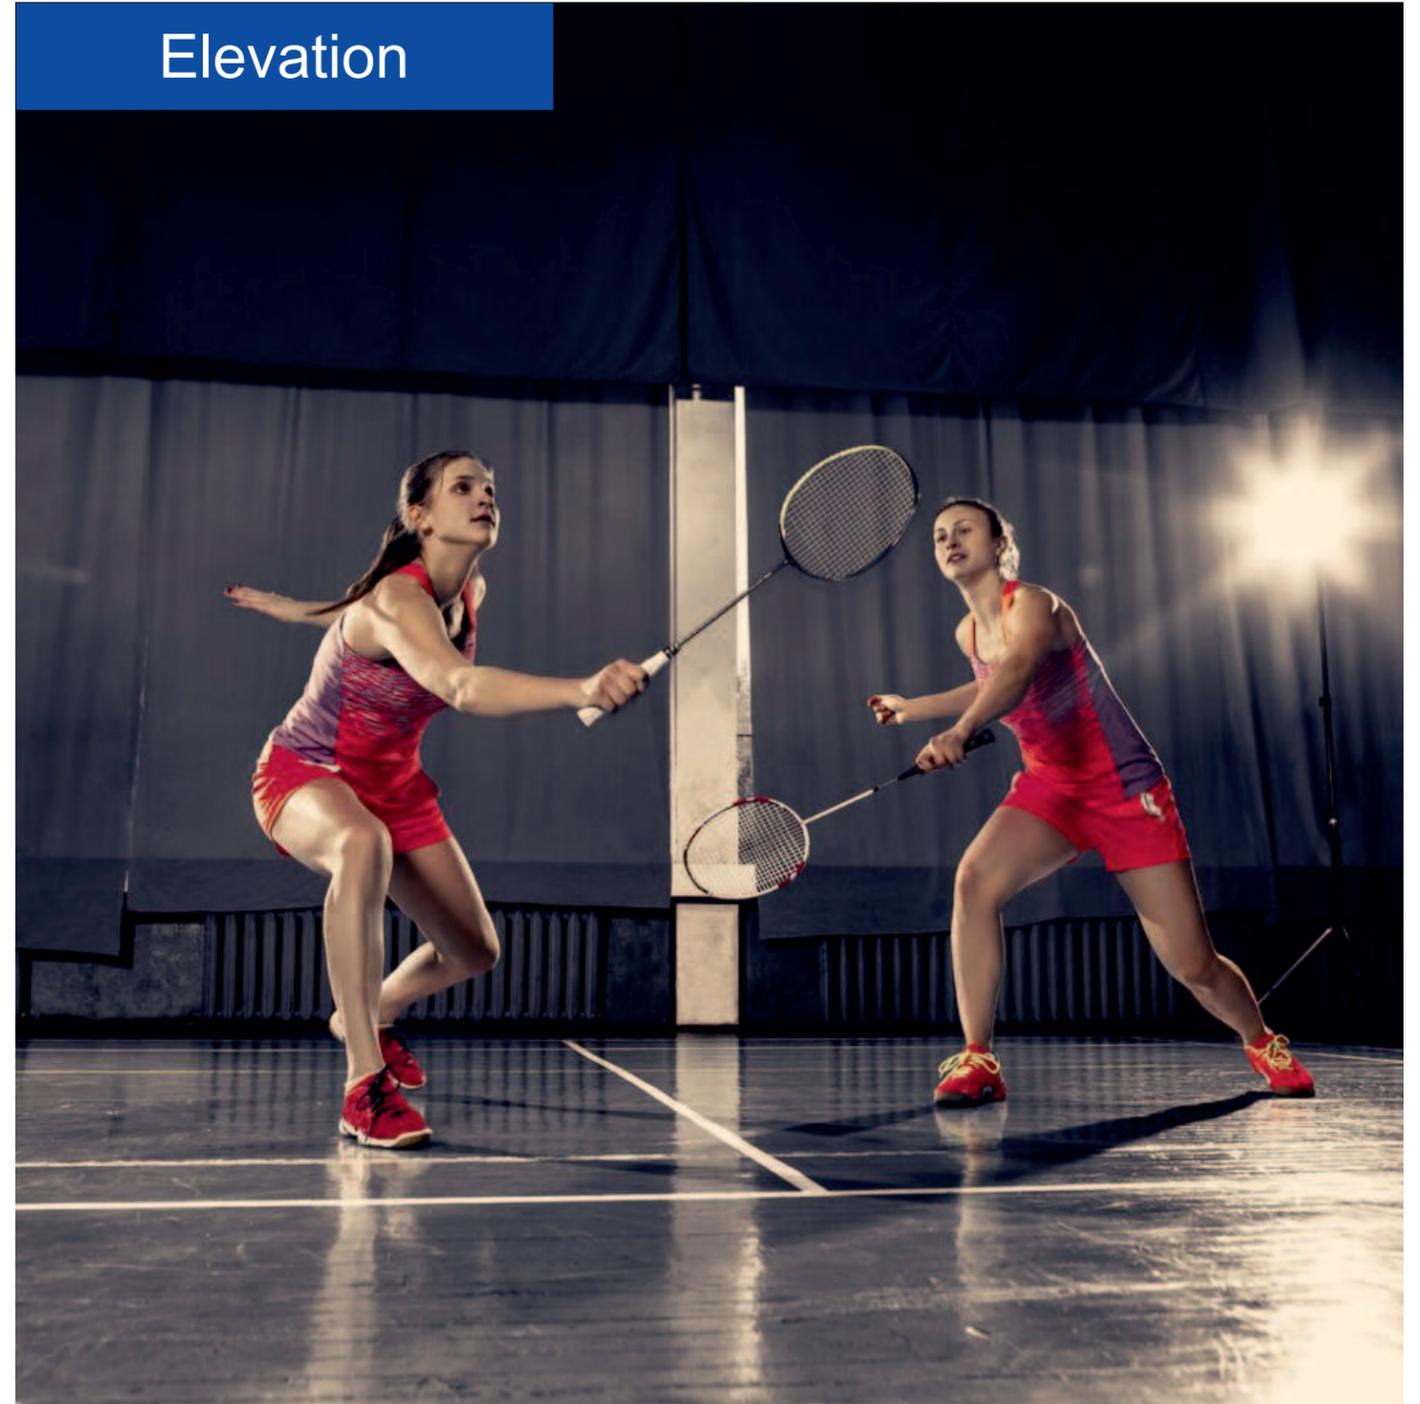

CRICKET TURF

Original Photo




Elevation




BASKETBALL COURT

Original Photo

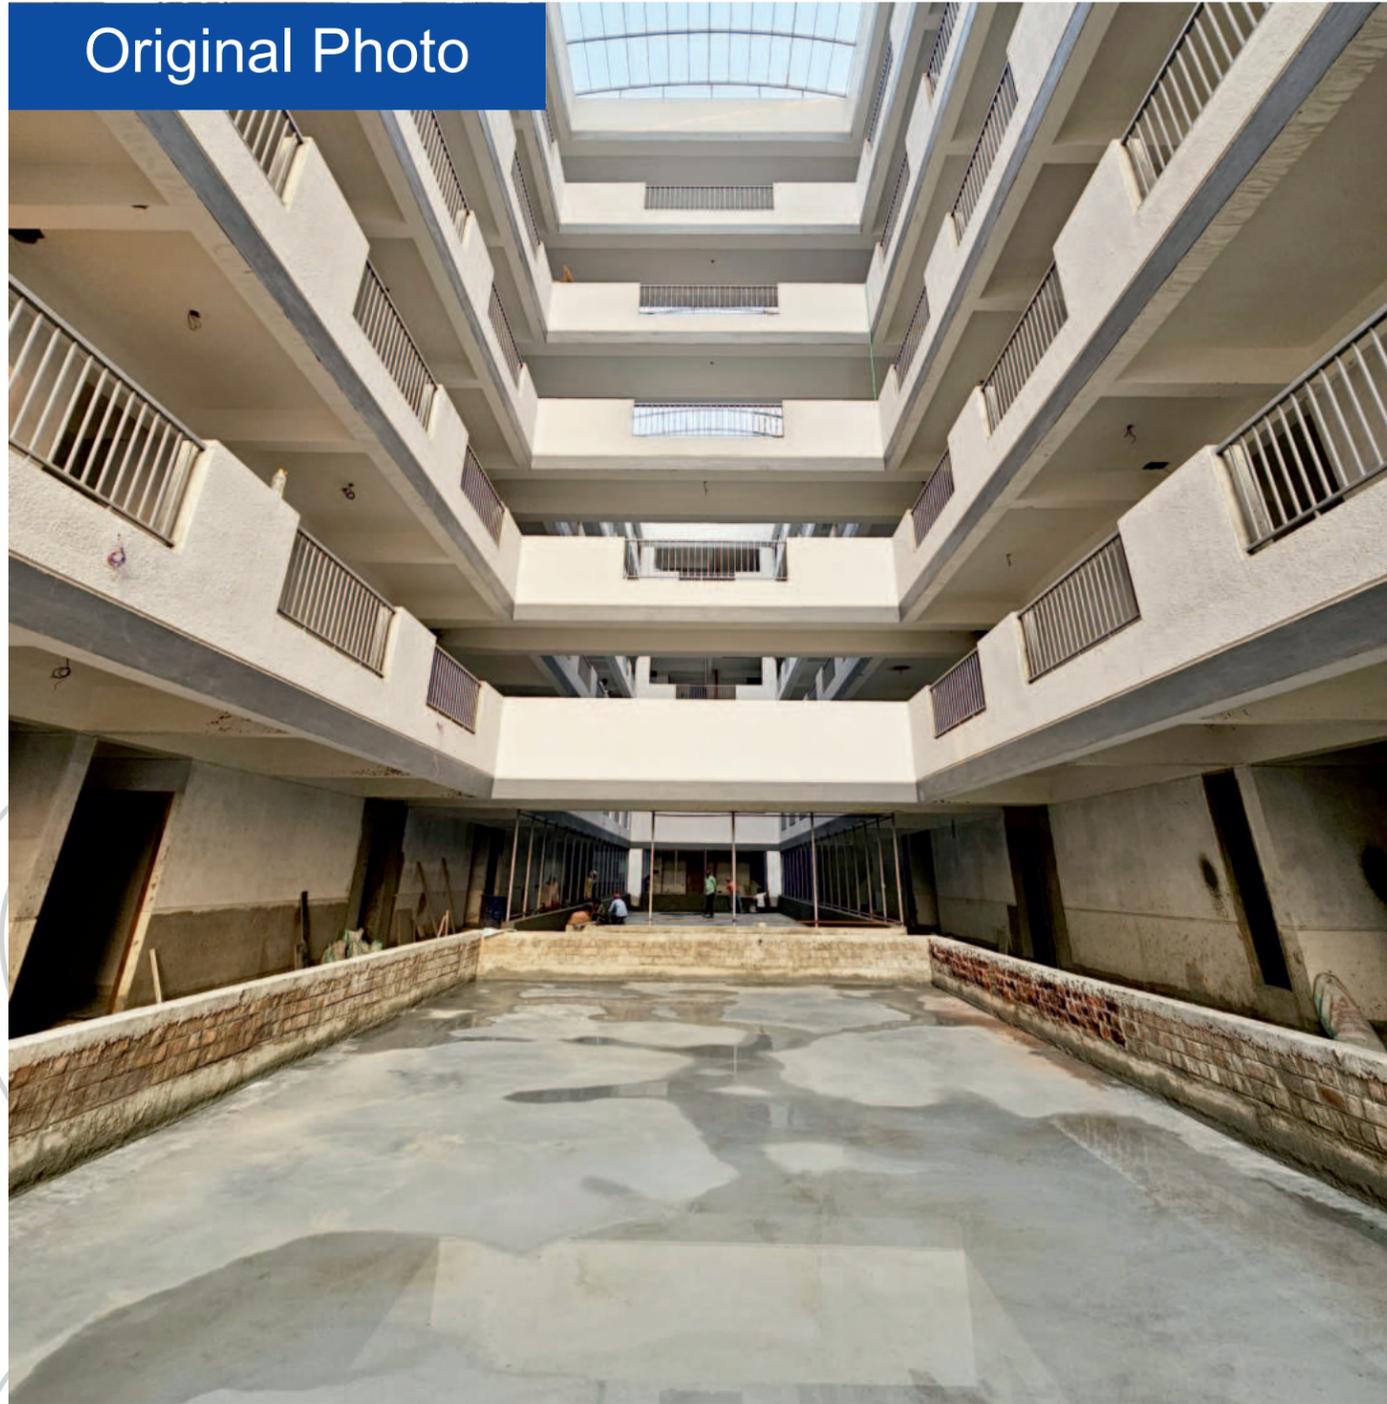

Elevation

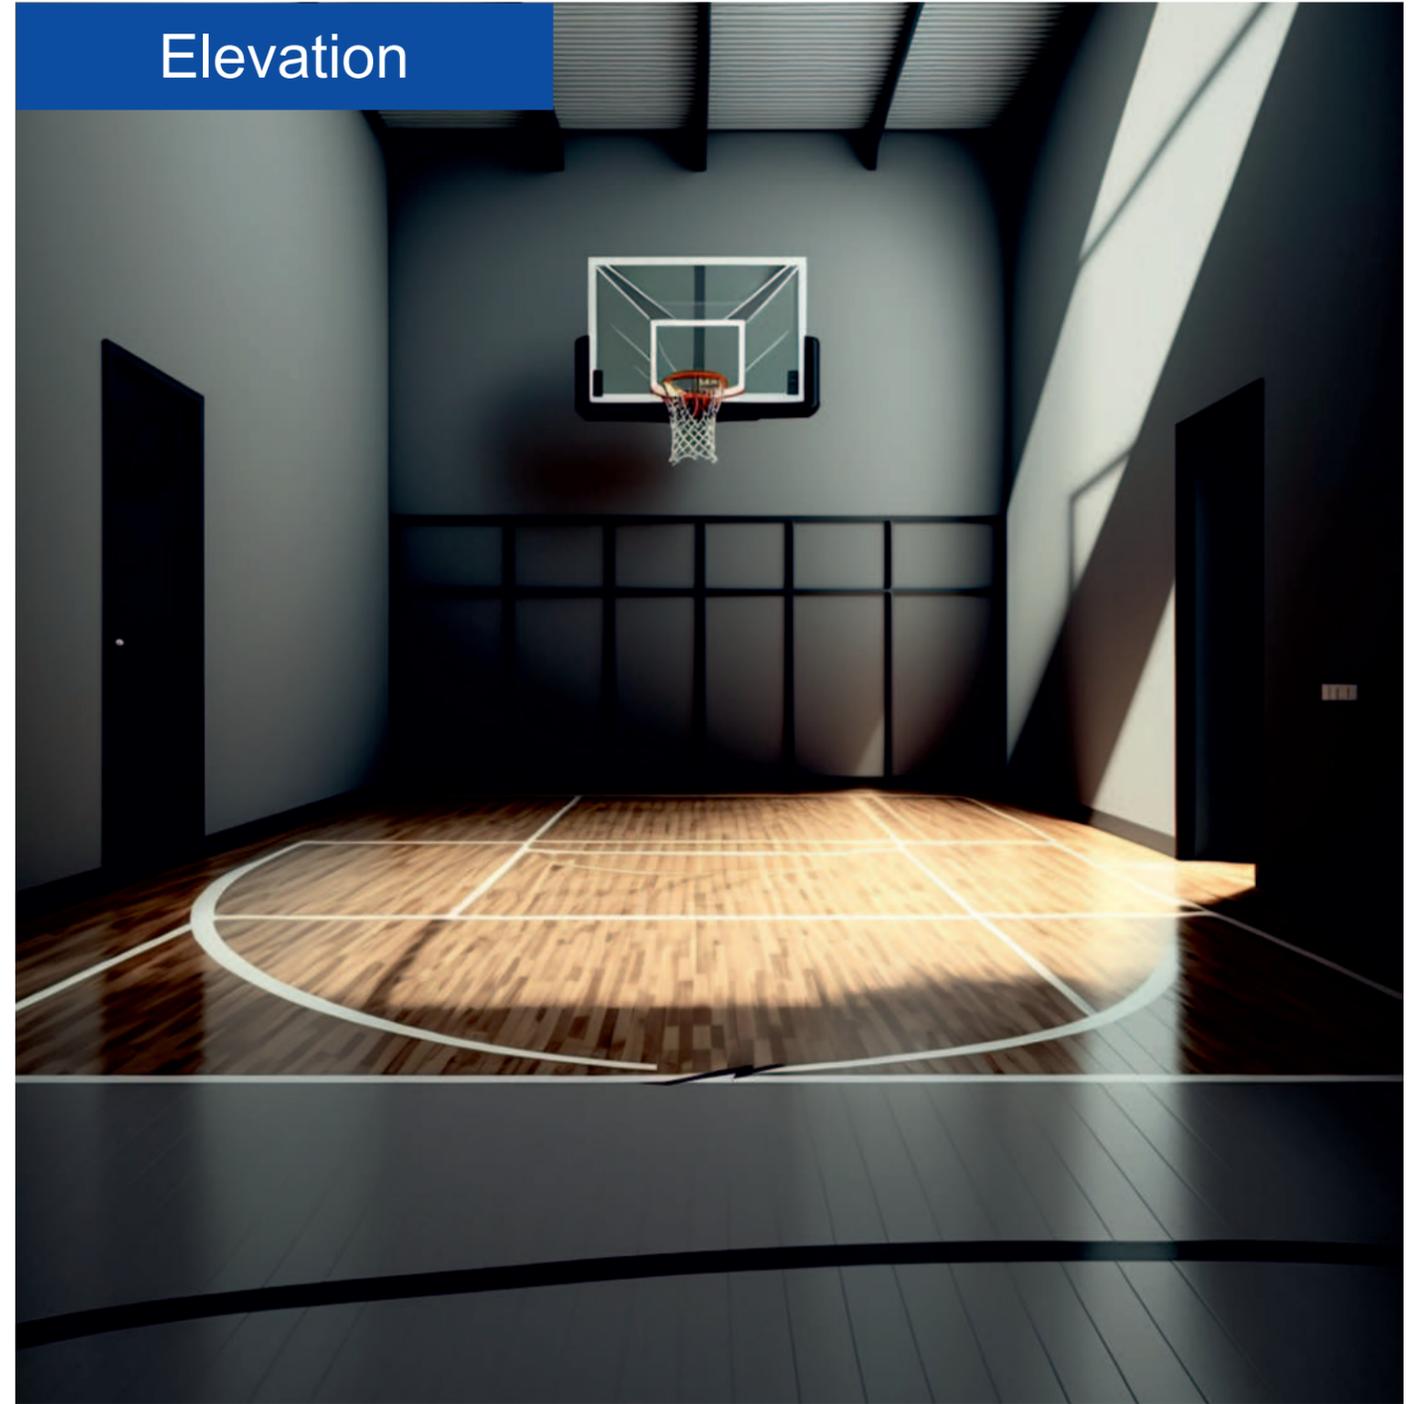

BRANDED BUILDING MATERIALS

Specifications

- PPC CEMENT
 - STEEL
 - MASONRY WORK
 - PLASTER
- ELECTRICAL**
- MODULAR SWITCHES
 - DISTRIBUTION BOX
 - COPPER WIRE
- PLUMBING**
- CPVC
 - PREMIUM CP FITTINGS
 - SANITARY WARE
 - A.C. LINE
 - WINDOW
 - DOOR
 - DOOR FRAME
 - MORTISE LOCK
 - MAIN DOOR LOCK
- FLOORING**
- KITCHEN
 - DRAWING / BEDROOM
 - BATHROOM
- OTHERS**
- PAINT VARNISH
 - RAILING

- ULTRATECH / WONDER CEMENT
 - ISI MARKED HYSD BAR
 - RED CLAY BRICKS & CEMENT BRICKS
 - PLASTER IN TWO COAT
- LEGRAND
- ABB
- POLYCAB / RR KABEL / HAVELLS / FINOLEX
- SUPREME
- JAQUAR - OPAL PRIME
- JAQUAR
- ISI MARKED
- THREE TRACK - UPVC WINDOW
- FLUSH DOOR IN TEAK WOOD LAMINATED
- SAGWAN WOOD WITH POLISH
- YALE/ GODREJ
- DIGITAL BIOMETRIC LOCK (Hafele)
- GRANITE PLATFORM
- VITRIFIED TILES
- 4'0"X2'0" VITRIFIED TILES
- ASIAN / DULUX
- OUTER- TOUGHENED GLASS RAILING INNER COMMON PASSAGE IN M.S.



Buildwell Eminence Payment Plan

Booking amount	-	10% of Deal amount
On Plinth Level	-	15% of Deal amount
On Parking Floor	-	10% of Deal amount
On 2 nd Floor Slab	-	10% of Deal amount
On 3 rd Floor Slab	-	10% of Deal amount
On 4 th Floor Slab	-	10% of Deal amount
On 5 th Floor Slab	-	10% of Deal amount
On 6 th Floor Slab	-	5% of Deal amount
On 7 th Floor Slab	-	5% of Deal amount
On Terrace Floor	-	5% of Deal amount
On Registry	-	10% of Deal amount

LOCATION

