
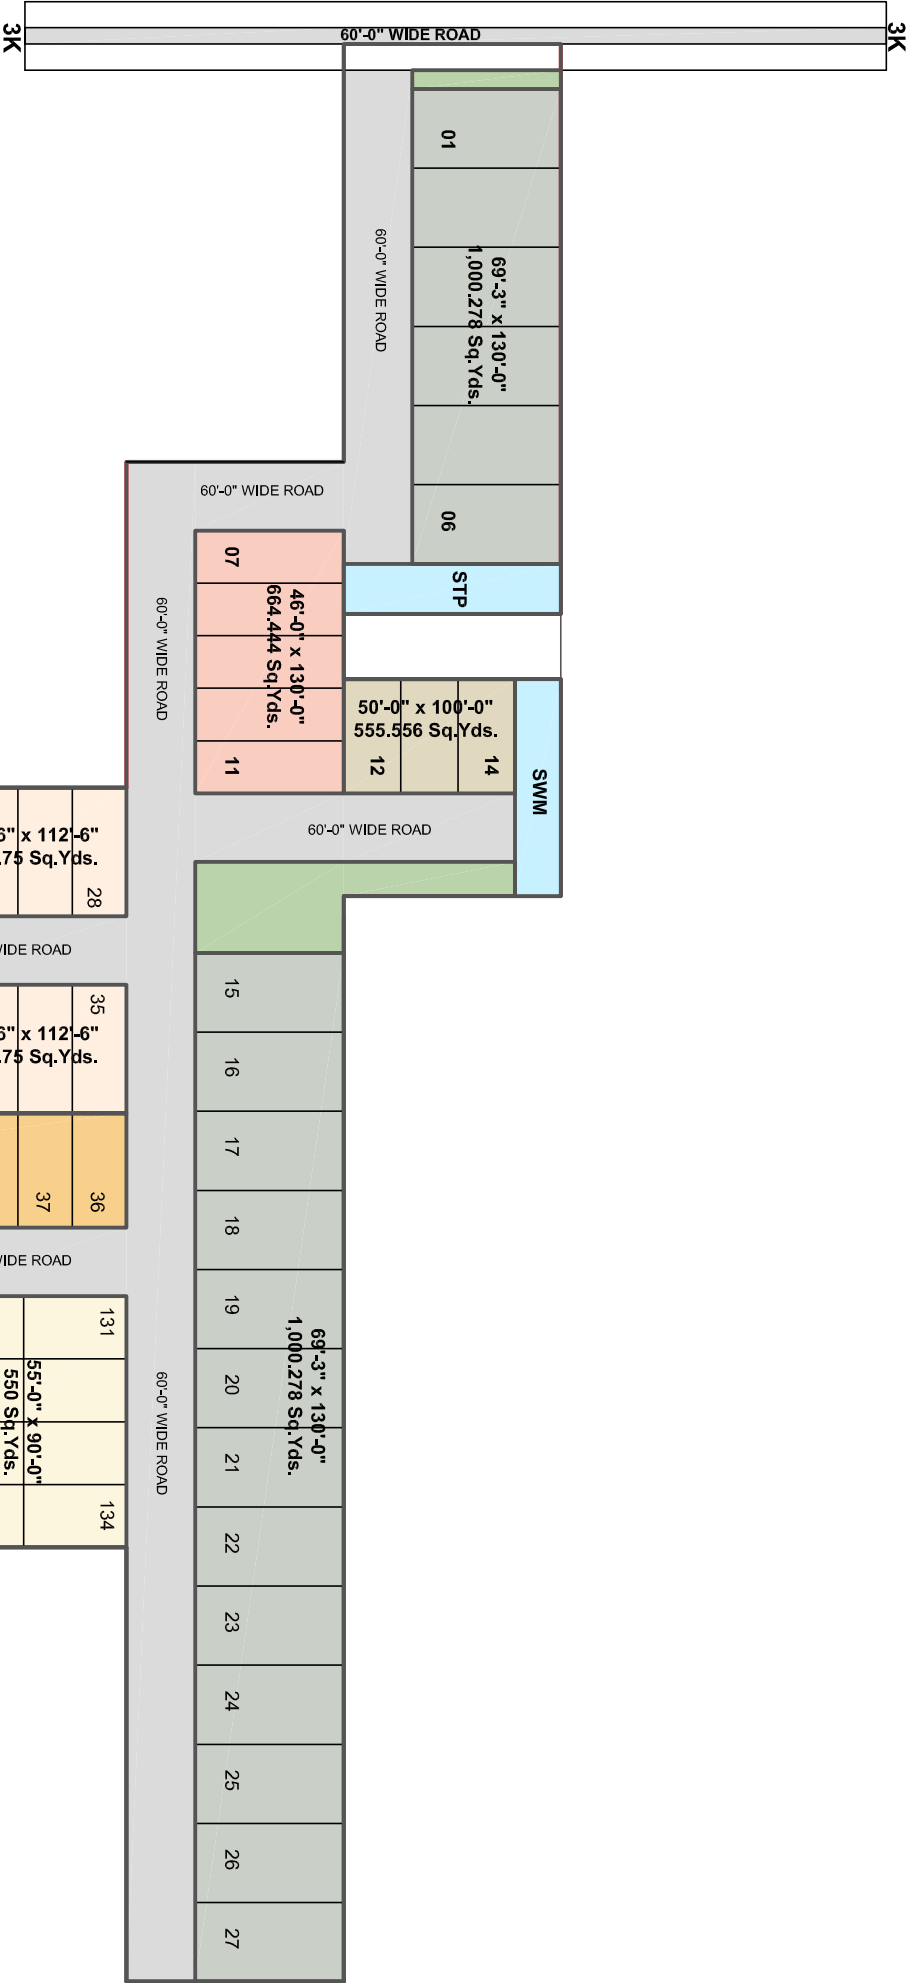


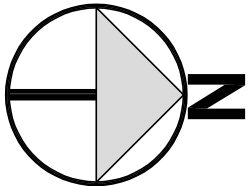

LAYOUT PLAN

7K 60'-0" WIDE ROAD 7K