



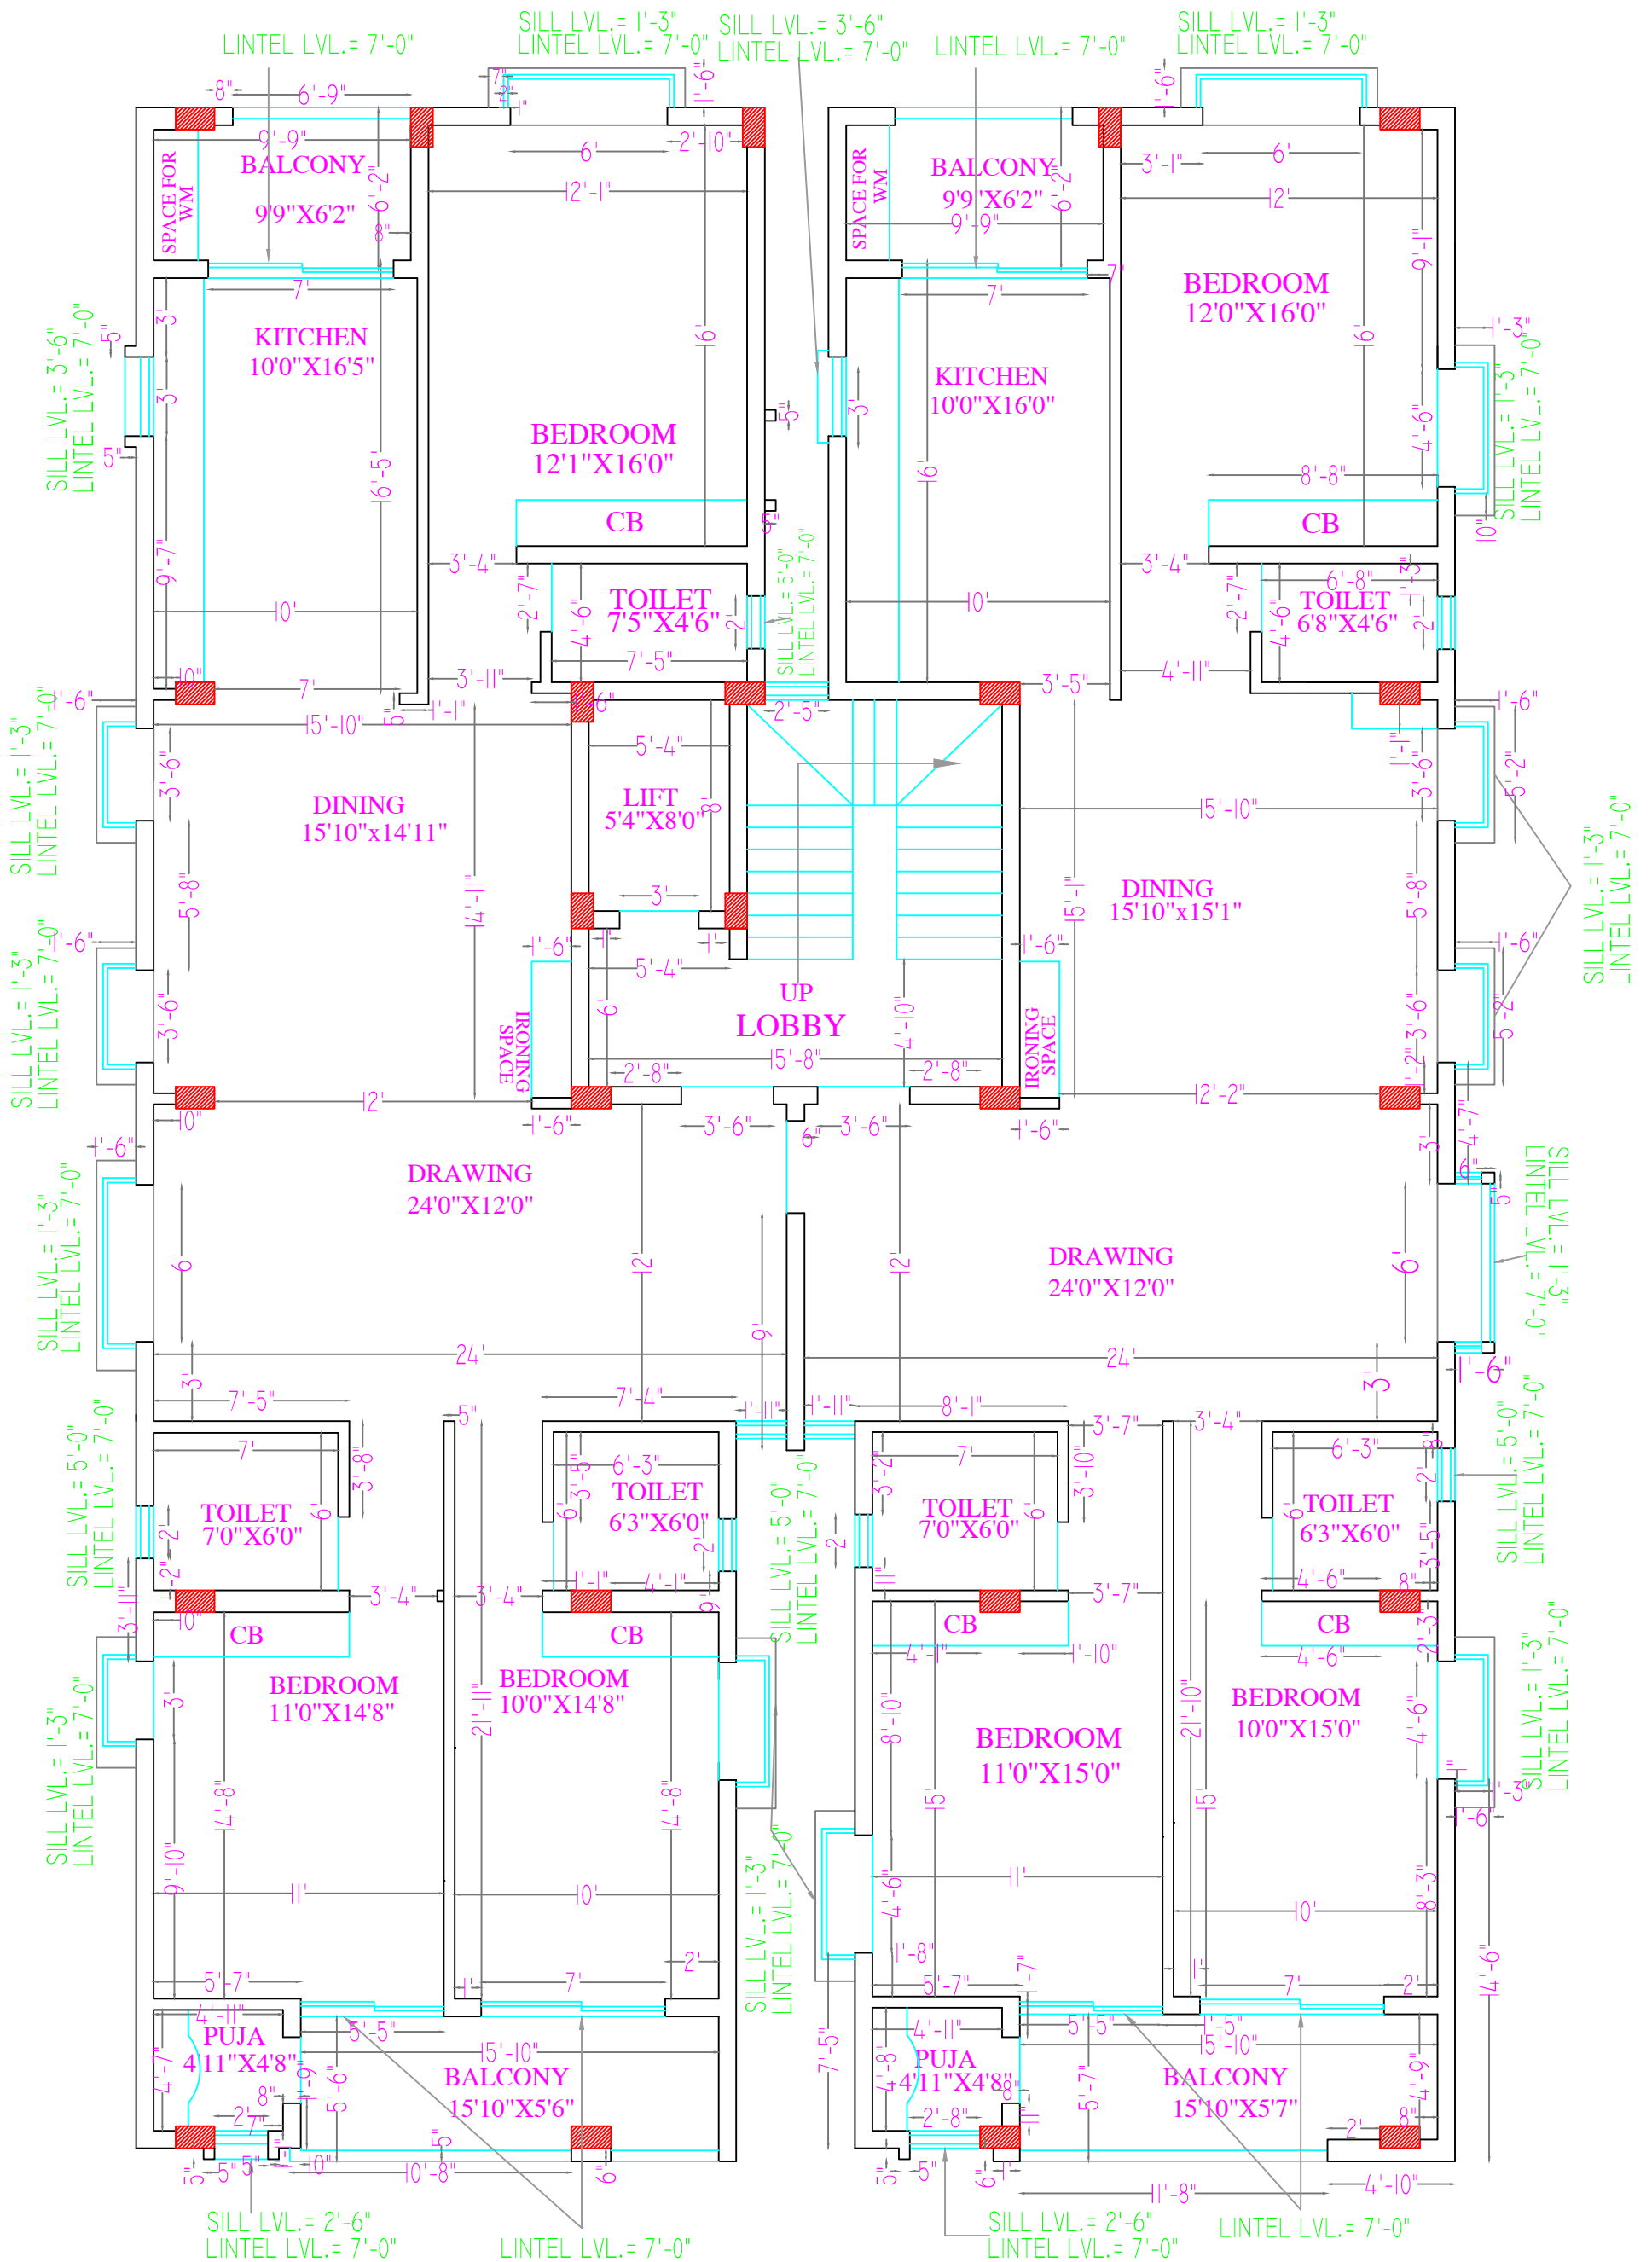

FIRST FLOOR BRICK WORK PLAN

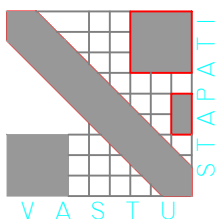

Project:

PROPOSED RESIDENTIAL APARTMENT BUILDING PLAN OF (S+4) FOR ABRUTI CONSTRUCTION AT GHATIKIA,BBSR.

Job Title:

WORKING
DRAWING