



P02000005409



అందరి చూపు విజయవాడ  
హైవే వైపే ఇది మరో గచ్చిబౌలి...  
పంతంగి టోల్ ప్లాజా పరిధిలో,  
నేషనల్ హైవే ప్రక్కన, ప్రకృతి ఒడిలో,  
అందాల ఆవాసం! ఆశల సౌధాలకు నిలయం!

Approved By



# Golden Leaf

OPEN PLOTS @ PATHANGI TOLL PLAZA

L.P. No.000174/LO/PLG/HMDA/2022










BANK  
LOANS  
AVAILABLE

SPOT  
REGIS-  
TRATION

CUSTOMIZED VILLAS

తక్షణమే ఇల్లు నిర్మించుకొని నివాసం ఉండటానికి మరియు  
ఇల్లు అద్దెకు ఇచ్చుకోవడానికి డిమాండ్ ఉన్న ప్రదేశం 'గోల్డెన్ లీఫ్'

రెసిడెన్షియల్ లే-అవుట్ మౌలిక వసతులు అత్యుత్తమ ప్రమాణాలతో...

-  40 & 30 అడుగుల విశాలమకమైన రోడ్లు.
-  రోడ్డుకు ఇరువైపుల చెట్లు.
-  సురక్షితమైన అందరే గ్రౌండ్ డ్రైనేజీ సదుపాయం.
-  అన్ని ప్రభుత్వ అనుమతులు పొందిన లే-అవుట్.
-  పార్కులు
-  పిల్లలు ఆడు స్థలం
-  క్లబ్ హౌస్
-  శ్రీయర్ టైటిల్ మరియు చక్కని రిజిస్ట్రేషన్ సదుపాయం.
-  సురక్షితమైన ఎలక్ట్రీసిటీ, ఆర్.సి.సి. పార్క్, క్రాస్-ఫాస్టర్ల మరియు డ్రైట్ లైట్లు.



Approved By  
**hmda**  
 Growing Global  
 L.P. No 000174/LO/PLG/HMDA/2022



**Golden Leaf**  
 OPEN PLOTS @ PATHANGI TOLL PLAZA



మీ సూతన జీవనశైలికి,  
 తెలివైన పెట్టుబడికి ప్రత్యక్ష తారాణం

TO VIJAYAWADA  
 NATIONAL HIGHWAY 65 [NH-65]  
 TO HYDERABAD

## Project Highlights


- + Grand Entrance Arch with compound wall
- + 40 & 30 Ft Roads
- + Water supply through O.H. Water Tank
- + 100% Clear title & spot registrations
- + Layout designed as per 100% compass & Vasthu
- + Underground drainage
- + Electricity with Street Lights, Transformer
- + Avenue Plantation
- + Cycling Track
- + Children Park
- + 24X7 Security
- + CC Cameras

## Location Highlights

- + Vijayawada to Hyderabad National Highway
- + Very Near to Regional Ring Road
- + Very Near to Choutuppall
- + Opp. to venture Davao International Medical Academy
- + 20 Min Drive to Outer Ring Road (ORR)
- + 20 Min Drive to Temple Deshmukh Temple
- + Surrounded by Educational Institutions

## Location Map

(Not to Scale)

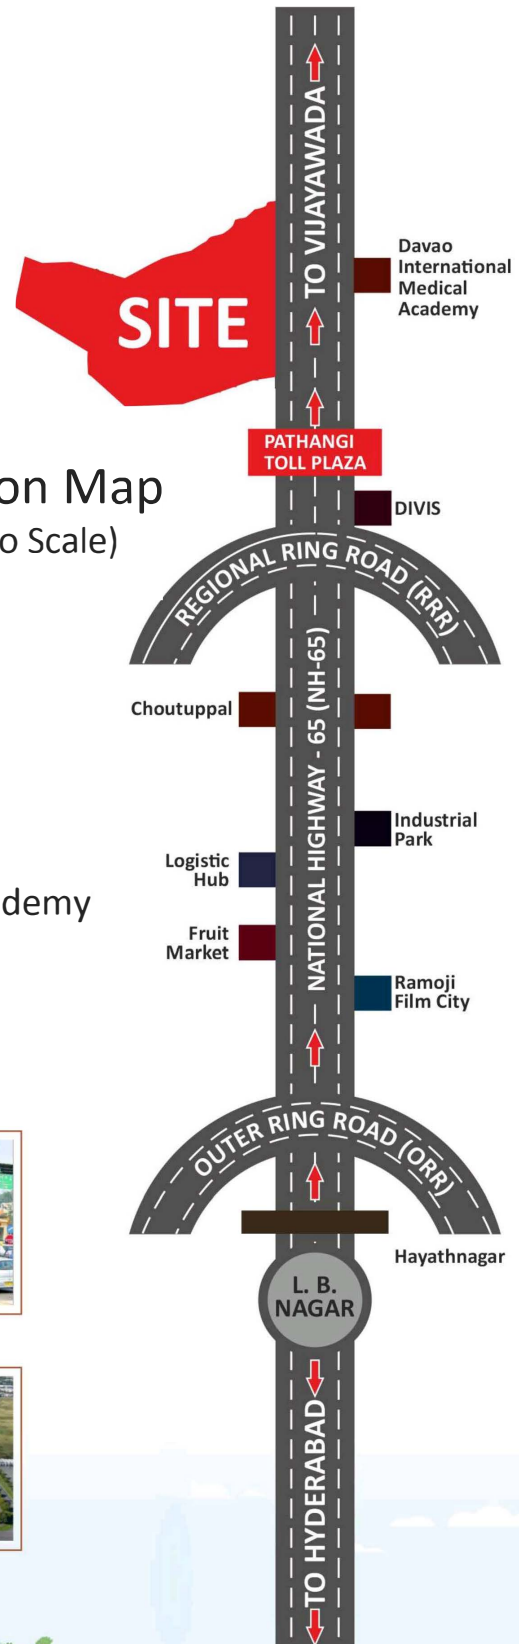


DIVIS



Fruit Market



Toll Gate

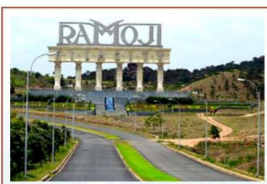

Ramoji Film City



Logistic Hub



Industrial Park



Promoted By

Corporate Office:  
2<sup>nd</sup> Floor, SBI-Mythri Womens College Branch  
Complex, Hyd Road, Nalgonda, T.S. - 508 001.

Branch Office:  
L.B. Nagar, Hyderabad.

Site Address:  
Panthangi Village, Choutuppall Mandal,  
Yadadri District, Telangana State.

For more details

**BANDLA KRISHNA**  
**9052000074**

[infor@bandlaproperties.in](mailto:infor@bandlaproperties.in)

[/bandlaproperties](https://www.facebook.com/bandlaproperties)

[/bandla\\_properties](https://www.instagram.com/bandla_properties)