




PROPOSED STILT FLOOR LAYOUT PLAN
20'-0"X40'-0"

ARCHITECT

**ARTLINE
DESIGN**

MOB:- 8800754564

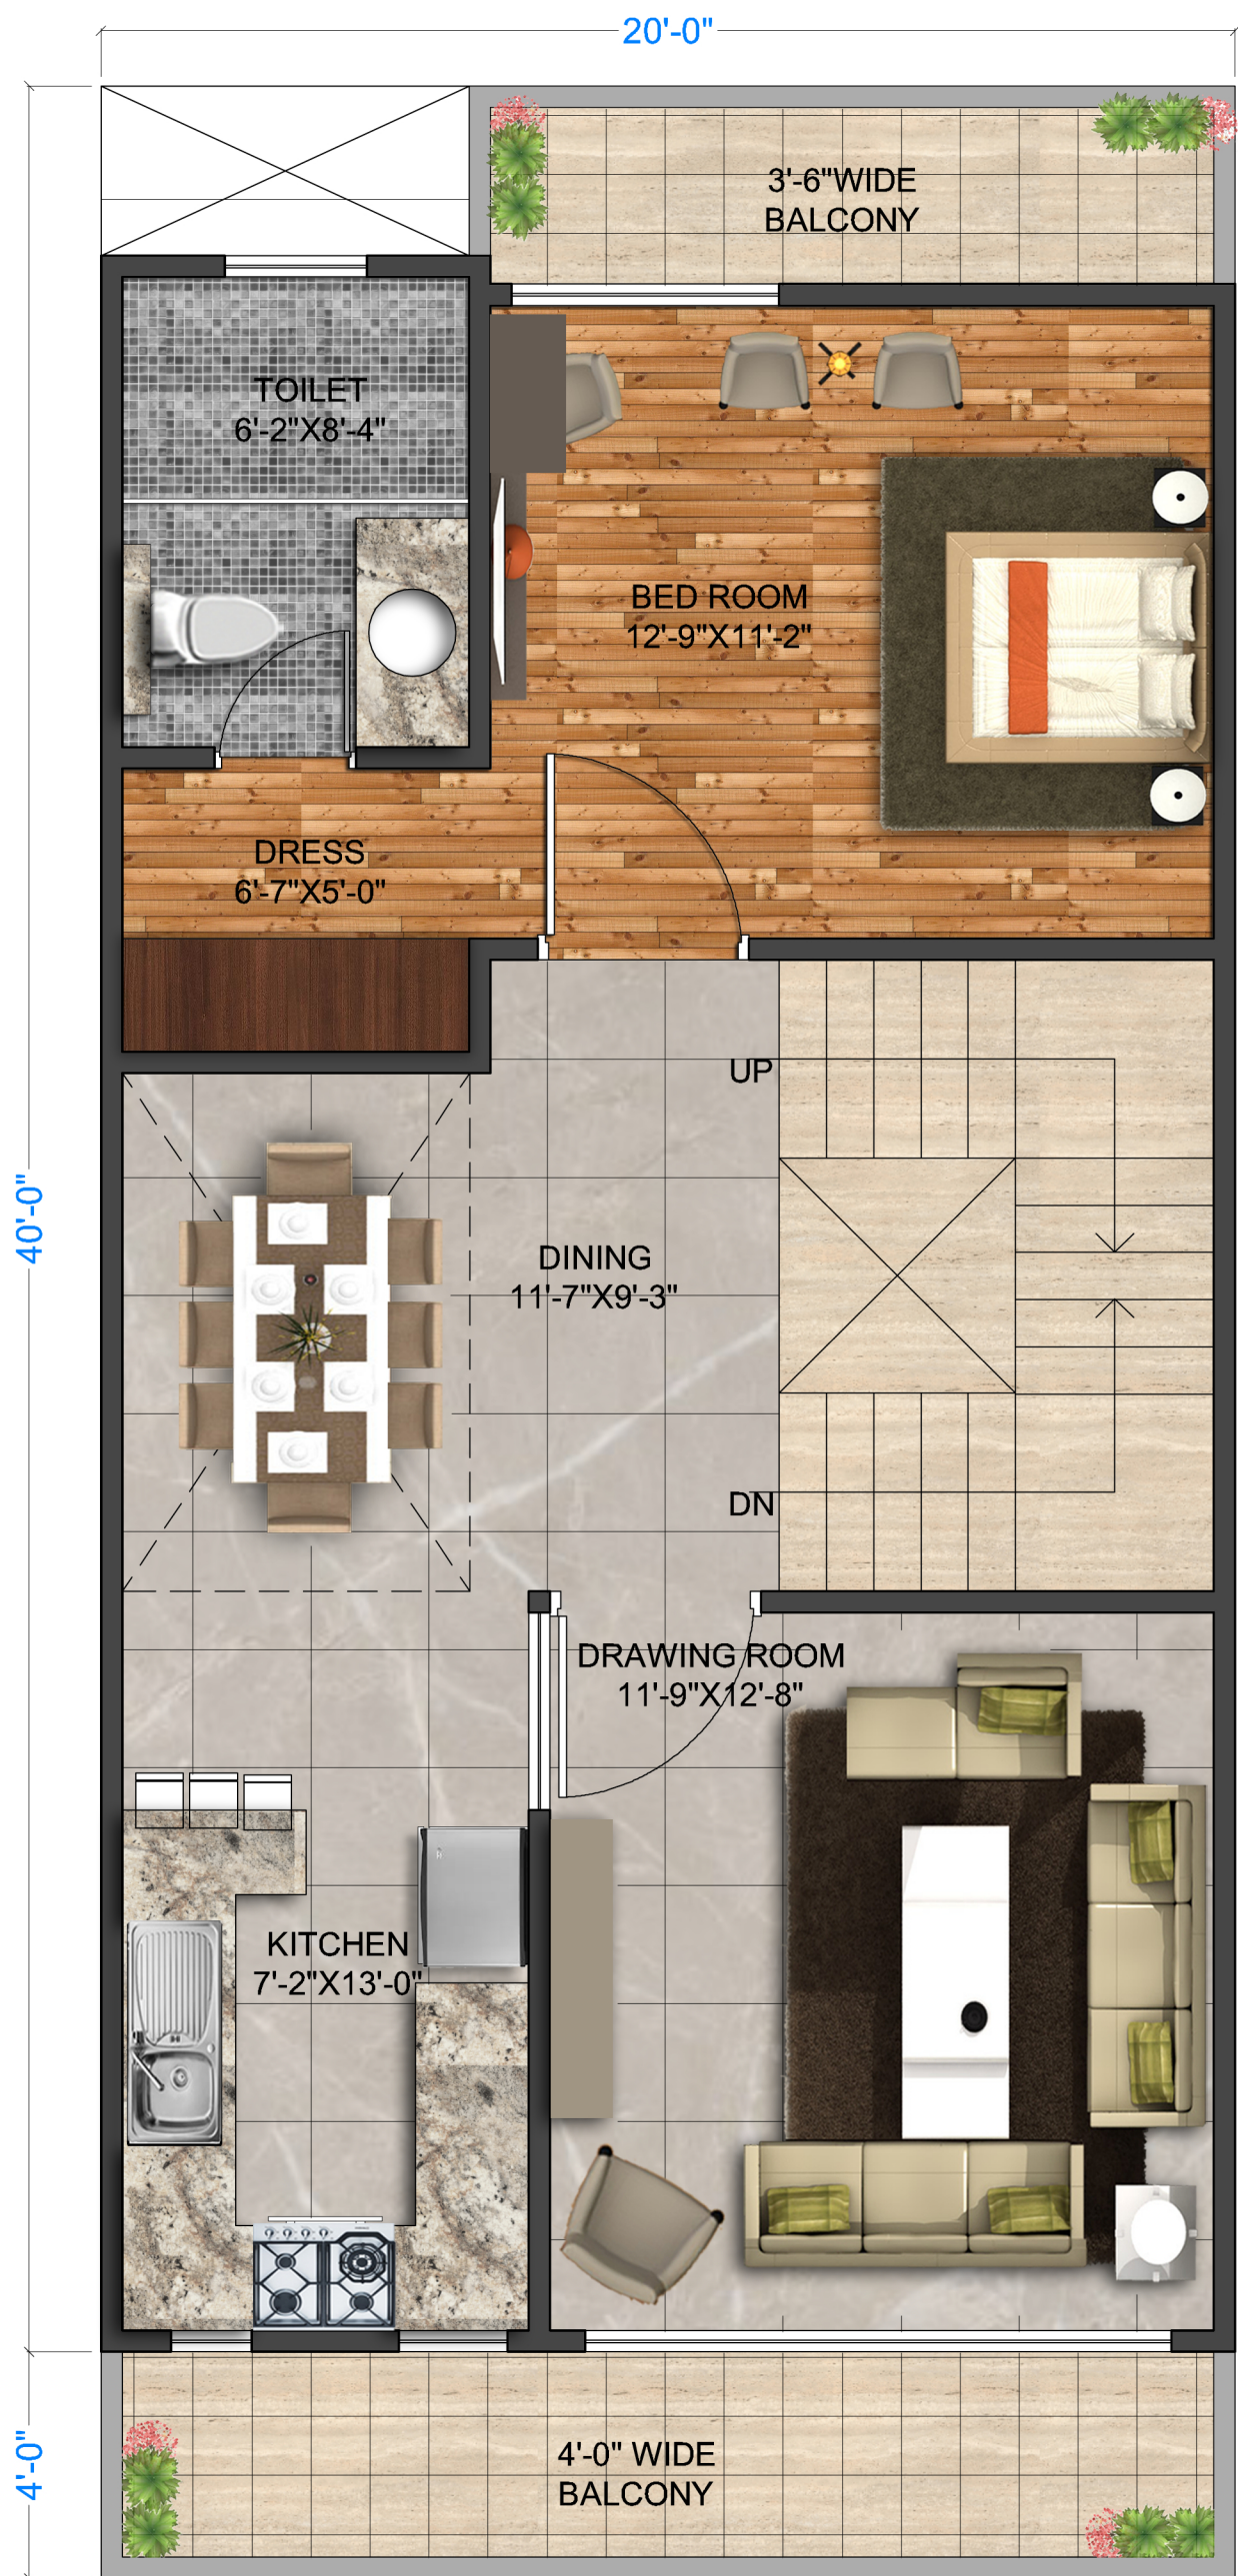


PROPOSED 1ST FLOOR LAYOUT PLAN
20'-0"X40'-0"

ARCHITECT

**ARTLINE
DESIGN**

MOB:- 8800754564

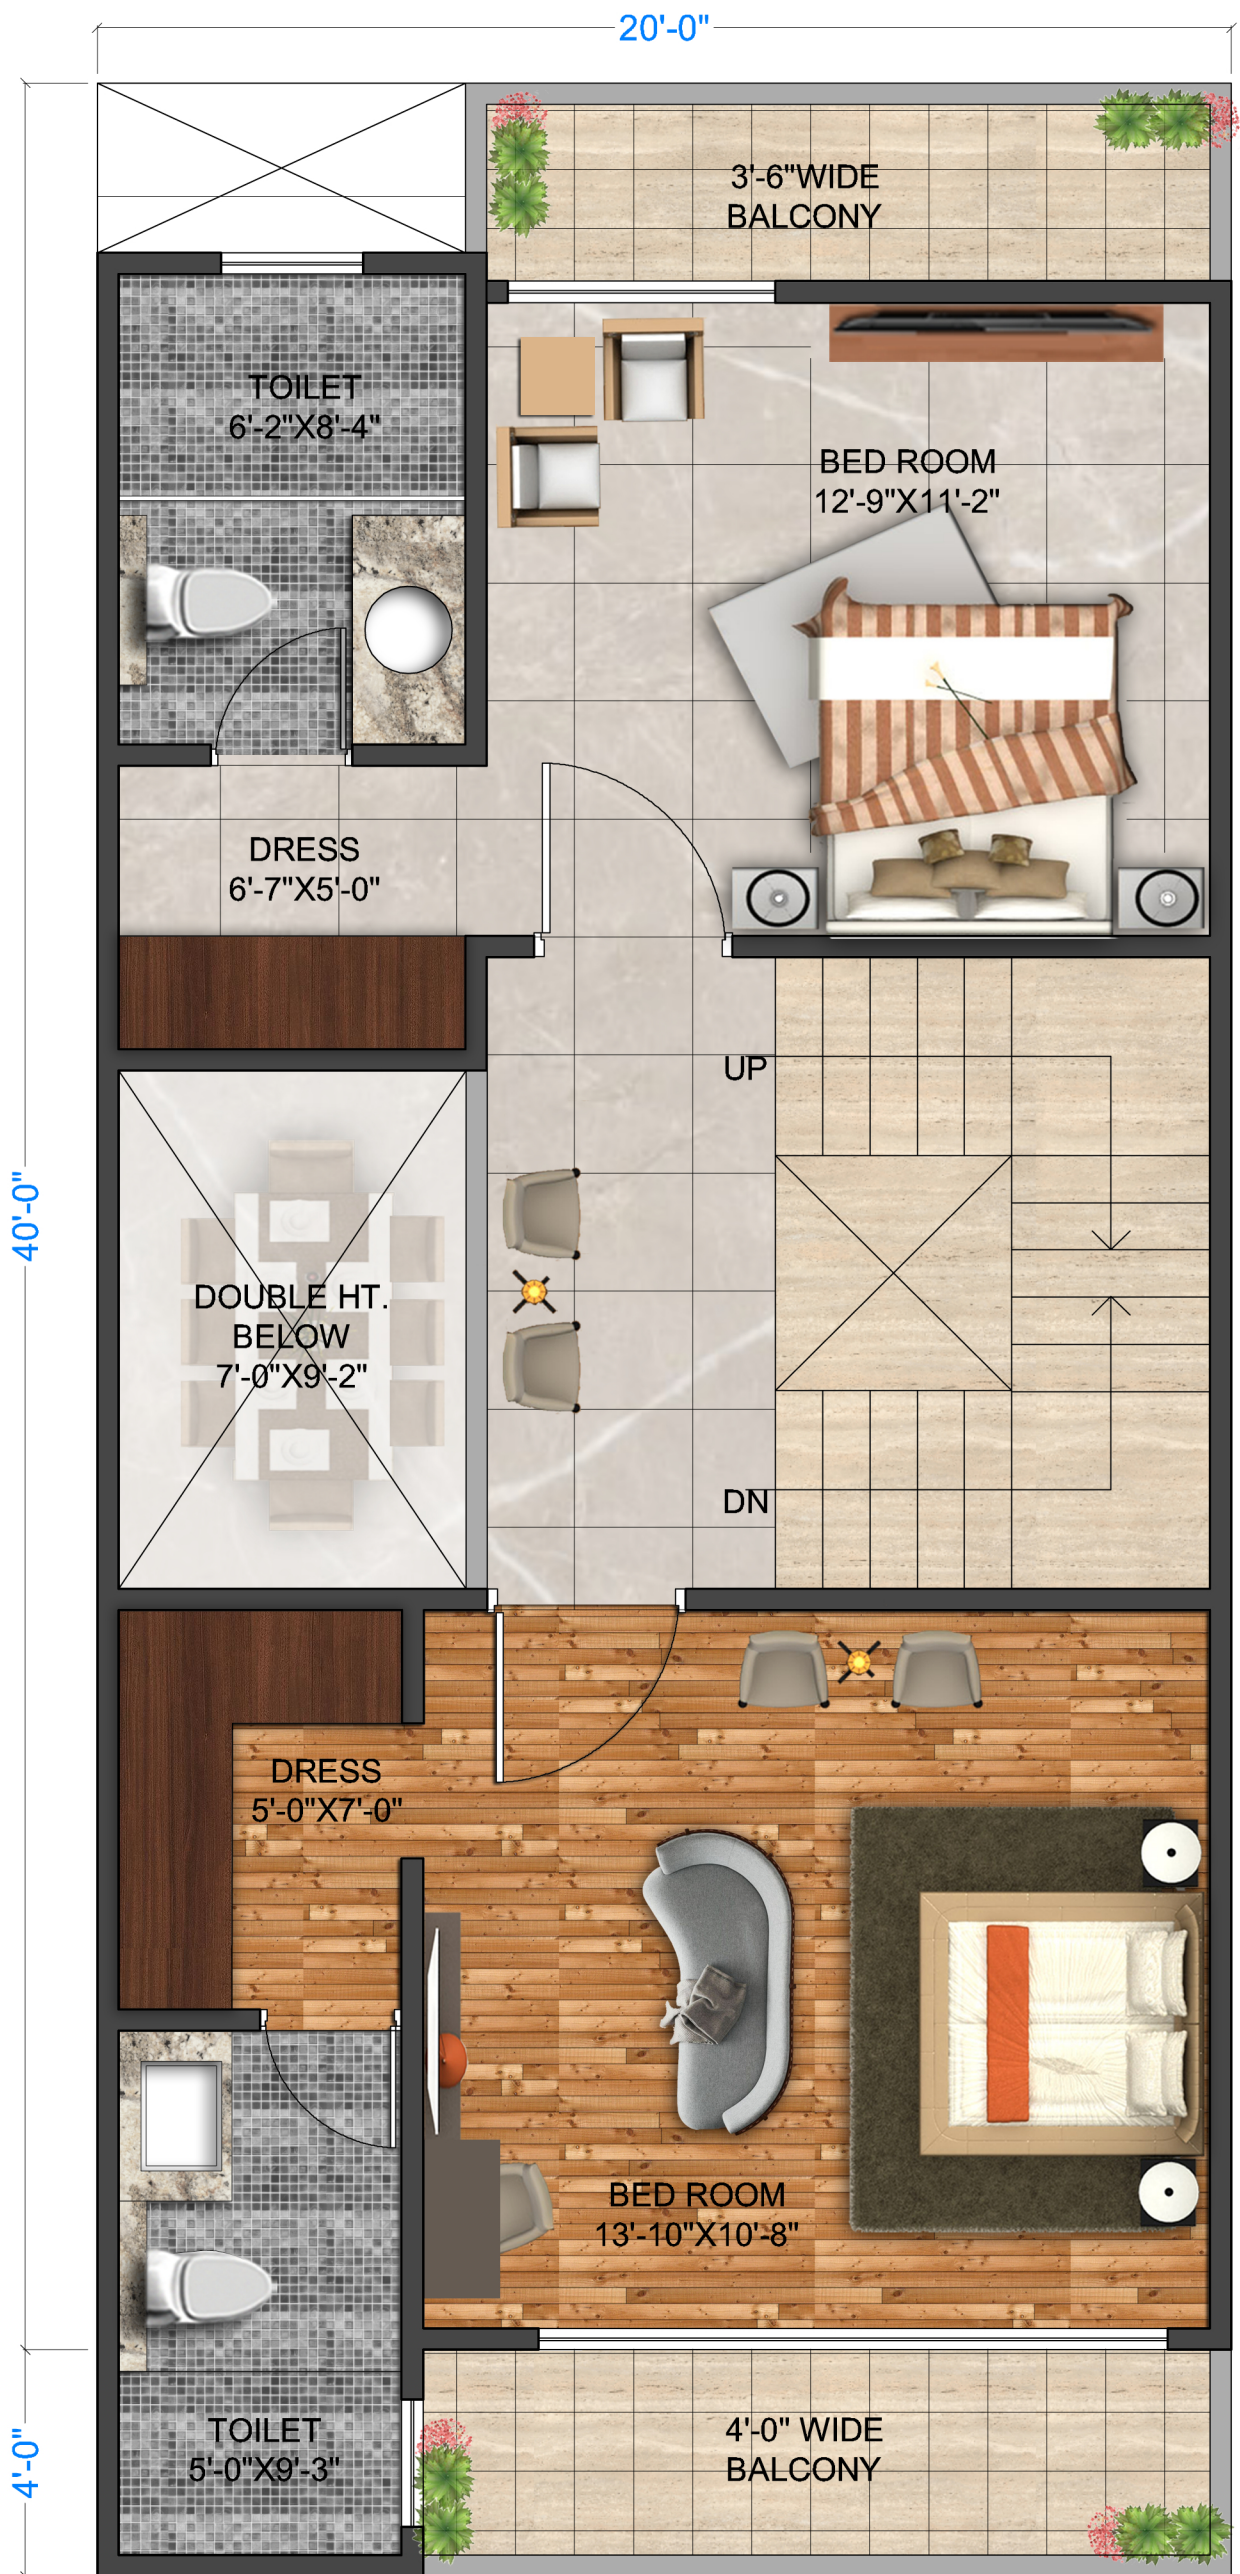


PROPOSED 2ND FLOOR LAYOUT PLAN
20'-0" X 40'-0"

ARCHITECT

**ARTLINE
DESIGN**

MOB:- 8800754564

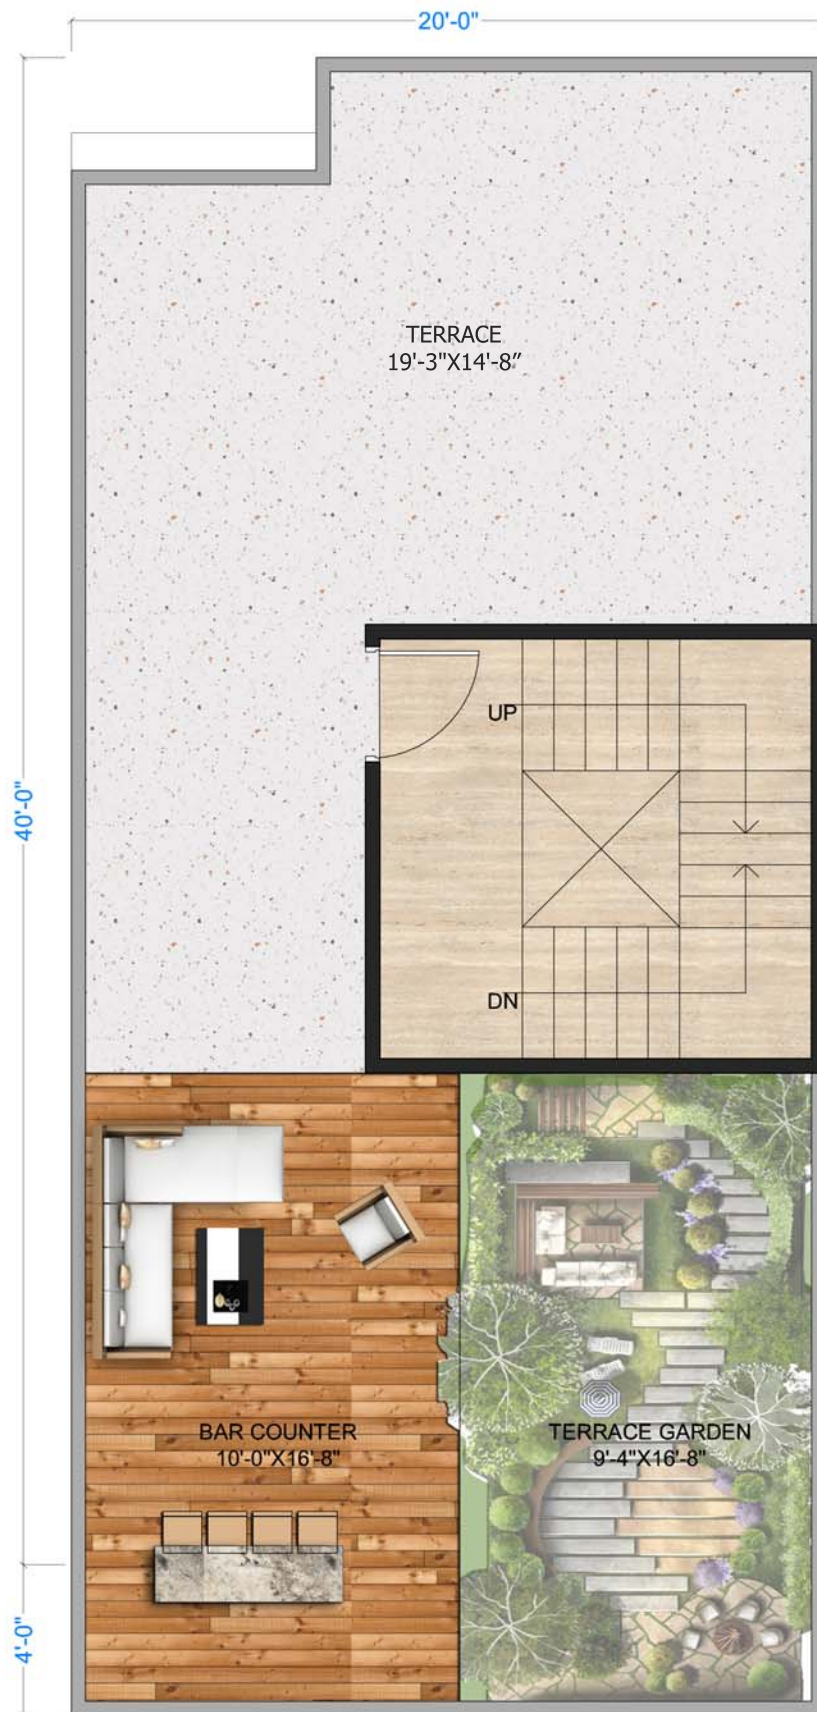

PROPOSED TERRACE FLOOR LAYOUT PLAN
20'-0"X40'-0"

ARCHITECT

**ARTLINE
DESIGN**

MOB:- 8800754564