

Paradise Group Presents

Srishti

Heights

SECTOR 16-B, GREATER NOIDA (WEST)

2/3 BHK

- Club
- Terrace Park
- Kids Zone
- 24x7 Back-up
- 24x7 Security
- CCTV

Separate Deck



GYM



Well Connected

Location Advantage

- 5 min. from Crossing Republic, NH-24
- 15 min. from Noida, Sector-18
- 5 min. from Gaur City Mall
- 10 min. from Sector-52, Noida Metro Station
- 10 min. from Ghaziabad Railway Station
- 20 min. from Kalindi Kunj
- 5 min. ABES College, NH-24

School

- Wisdom Tree School
- SKS World School
- BLS World School

Shopping Complex & Malls

- Gaur City Mall
- Galaxy Diamond Plaza
- PKS Town Central
- DLF Mall of India
- Food Court & Banquets

Hospitals

- Yashoda Hospital
- Metro Hospital
- Yatharth Hospital



TYPICAL FLOOR PLAN

Unit - 1


1360 SQ.FT.



Dining

Unit - 2

1230 SQ.FT.

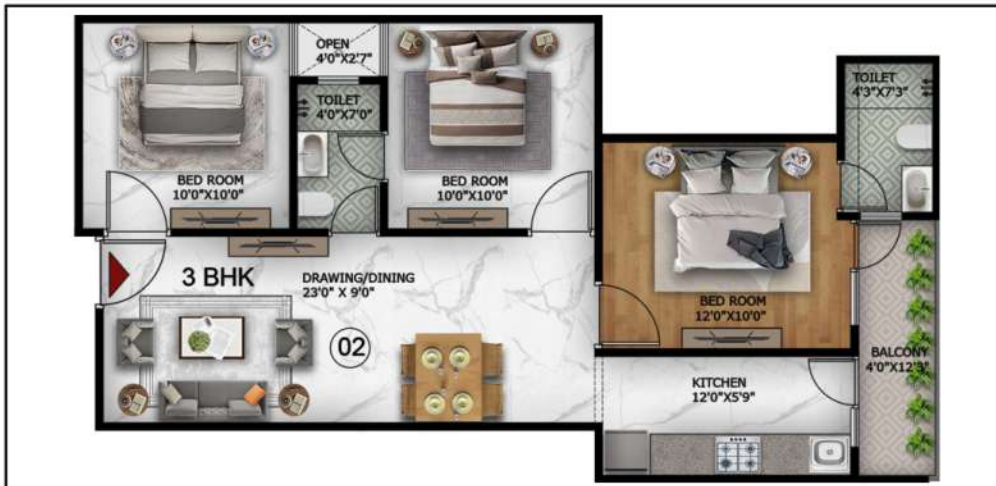

Showcase with Unit

Unit - 3

1285 SQ.FT.



Bathroom



1215 SQ.FT.

Unit - 4




1215 SQ.FT.

Unit - 5



1215 SQ.FT.

Unit - 6

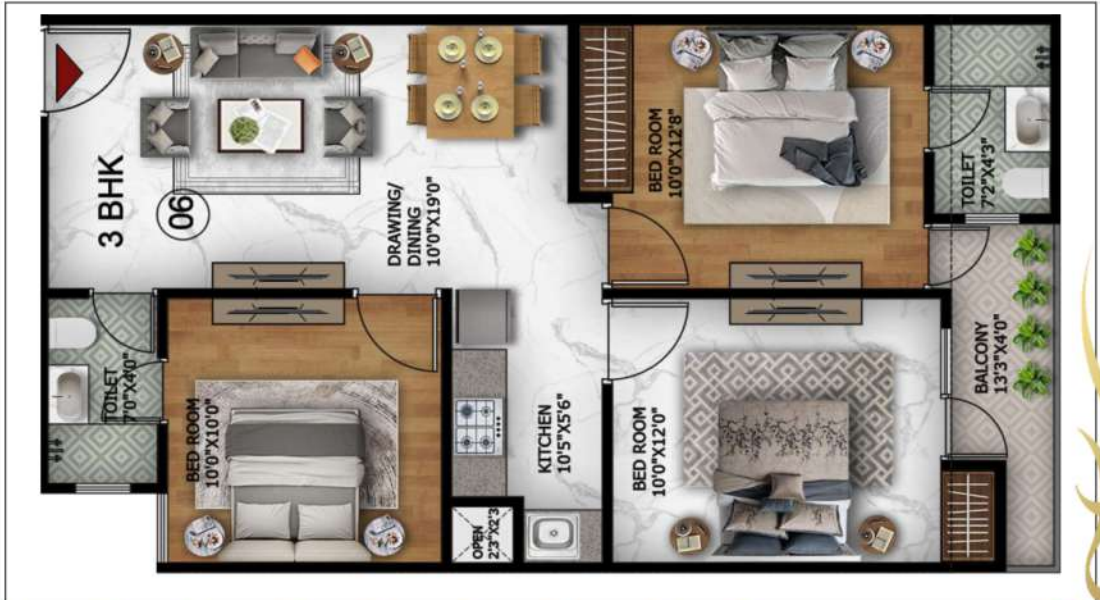




TYPICAL FLOOR PLAN



Unit - 7

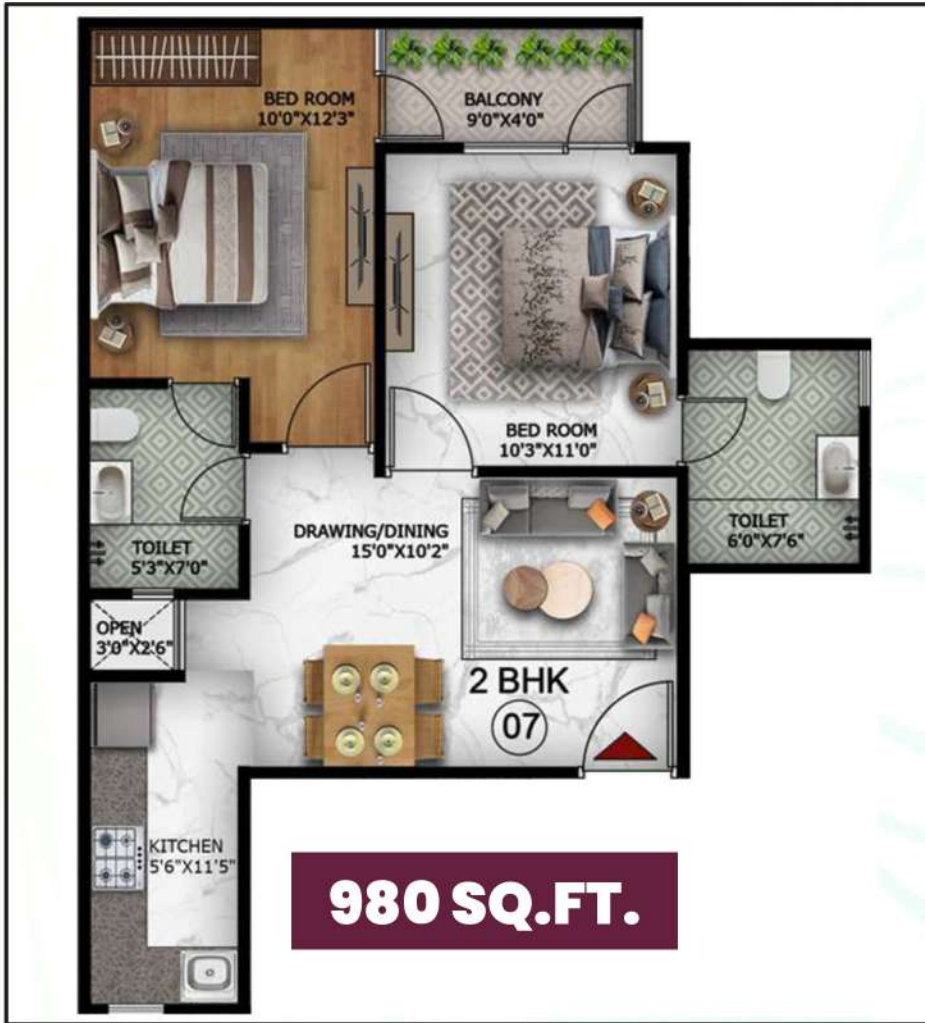


Near By

Quality Products


hindware	JK WALL PUTTY White Cement Based Putty
SOMANY	asianpaints
Crompton Greaves	UltraTech CEMENT The Engineer's Choice
HAVELLS	STELMAX RATHI INDUSTRIES LTD. CONSTRUCTION STEEL SOLUTIONS



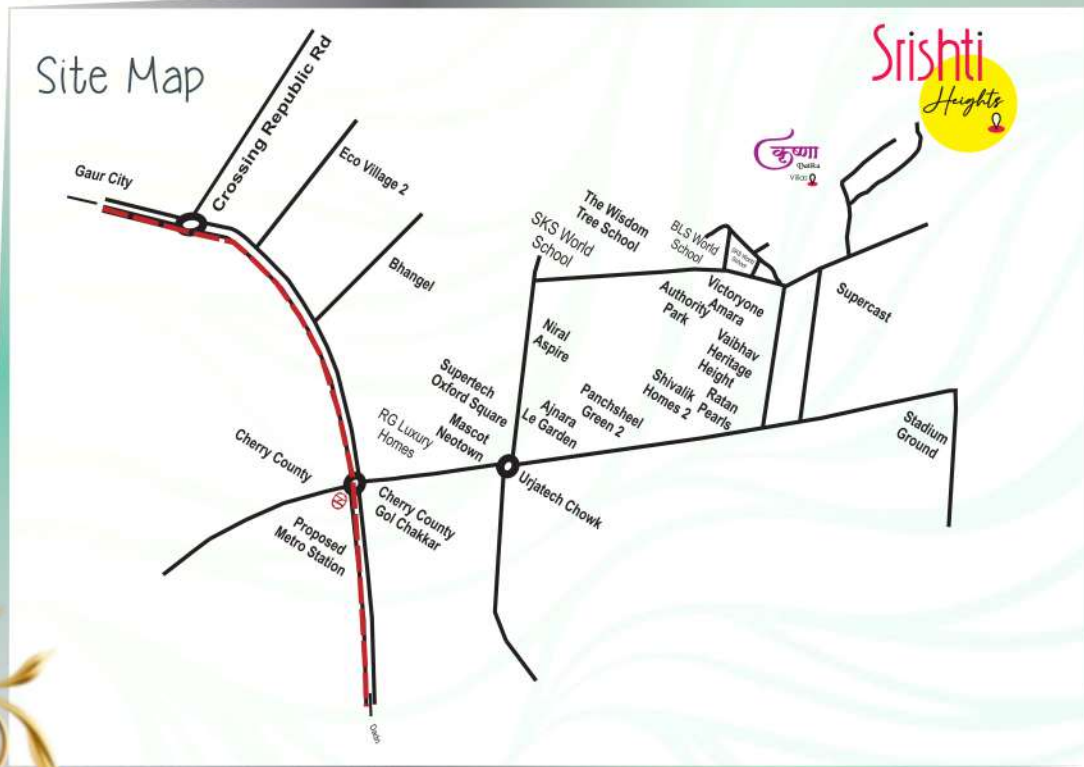

TERRACE LANDSCAPE

ESCAPE TO A SERENE RETREAT RIGHT ABOVE YOUR HOME WITH OUR BEAUTIFULLY DESIGNED TERRACE LANDSCAPE. THOUGHTFULLY CRAFTED TO OFFER LUSH GREENERY, OPEN SKIES, AND A PEACEFUL AMBIANCE, IT'S THE PERFECT SPACE FOR RELAXATION, GATHERINGS, OR QUIET REFLECTION. WHETHER YOU'RE ENJOYING A MORNING COFFEE, HOSTING AN EVENING PARTY, OR SIMPLY UNWINDING, THIS TERRACE TRANSFORMS EVERY MOMENT INTO AN EXPERIENCE OF CALM AND BEAUTY.

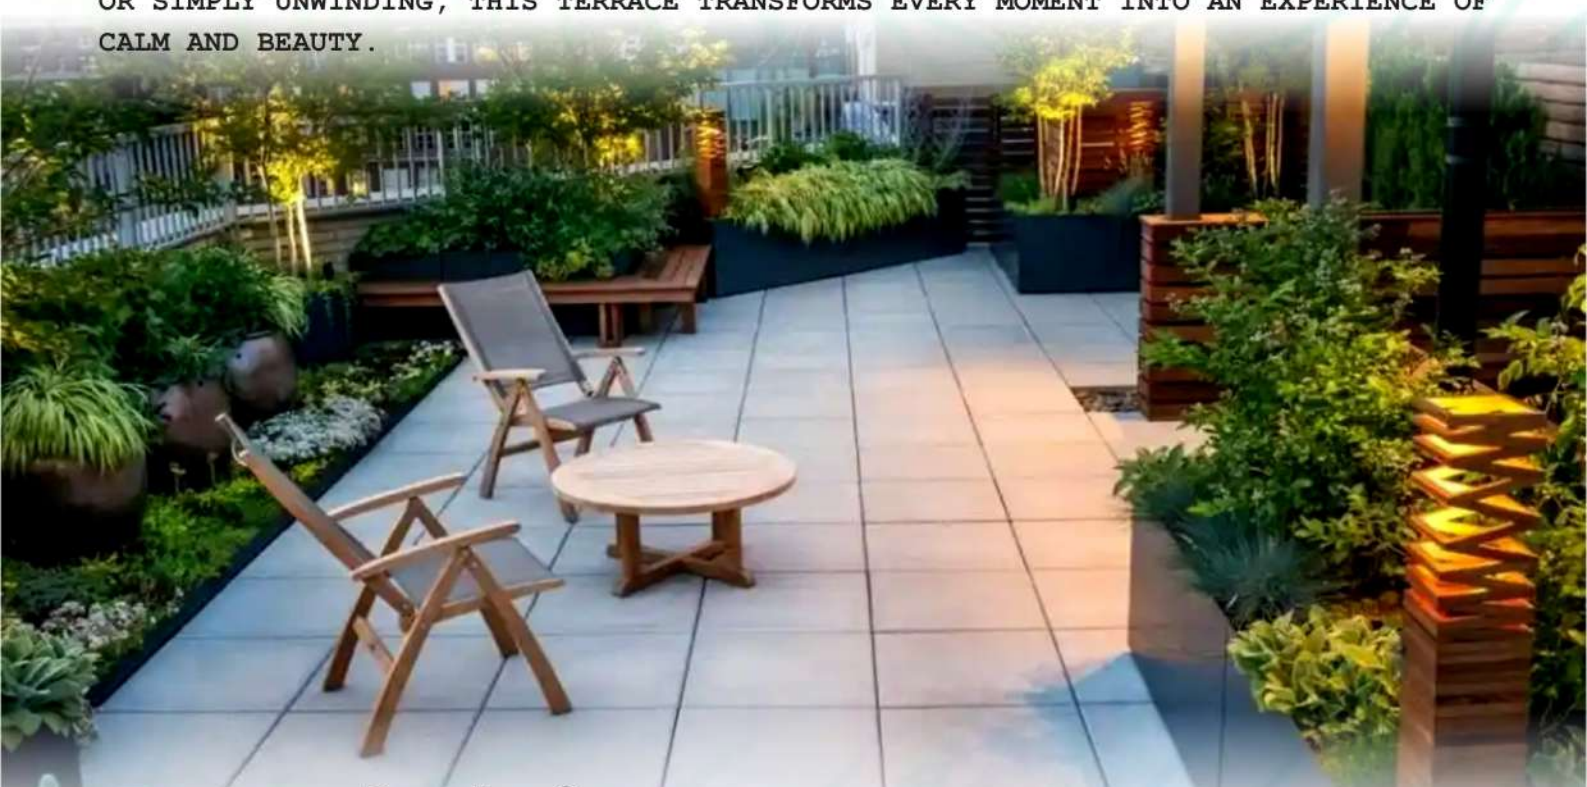

Corp. Office : Paradise Group

Sec 16, Behind SKS World School, Chipiyana Bujurg, Greater Noida West, Greater Noida- 201009.

Email : info@paradisegroupncr.com

Web. : www.paradisegroupncr.com

Print & Design By : 97 1818 4000

Not to scale.
T&C*

DISCLAIMER

This Brochure, Floor Plans And Any Marketing Material And The Information Contained In Them Does Not Form Part Of Any Contract. All Layouts, Plans, Specifications, Dimensions, Designs, Measurement And Locations Are Indicative Only Of An Architect's Impression And The Envisage Developments, And Are Not To Scale. The Above-mentioned Are Subject To Change As May Be Decided By The Company or competent authority.