



Disclaimer: Map not to scale, this brochure is purely conceptual and not a legal offering. Further, in the interest of maintaining high standards, the company / Architect reserve the right to modify any detail / specification / feature shown and presented here.



LUMAC REALTECH LLP
AUTHORISED CHANNEL PARTNER



SCAN FOR LOCATION


LUMAC
ELEVATE LIFE

REAL ESTATE WITH
PURPOSE



MOHALI CREST
LUXE LIVING

WELCOME TO MOHALI CREST – WHERE
ELEGANCE MEETS EXCLUSIVITY. THE
NEW ADDRESS OF LUXE LIVING IN THE
HEART OF MOHALI'S VIBRANT FUTURE.

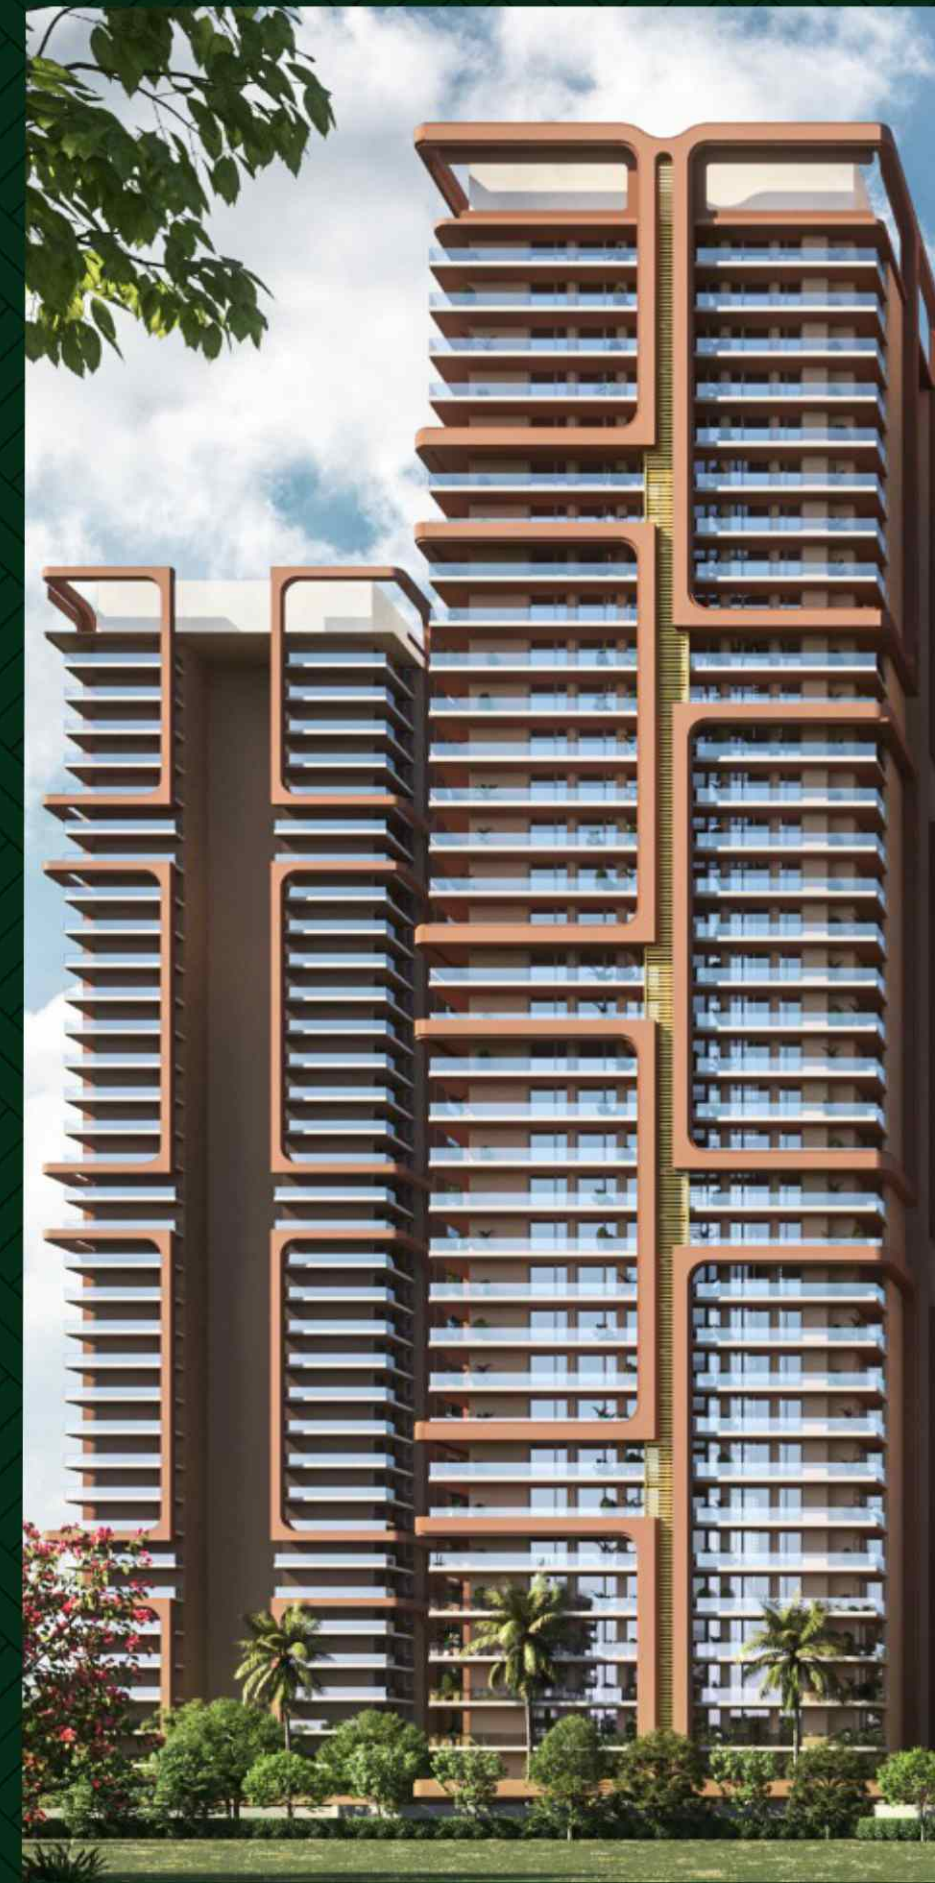



EXPERIENCE EXQUISITE LIVING

STEP INTO A WORLD WHERE ELEGANCE MEETS ELEVATION. EVERY CORNER REFLECTS REFINED CRAFTSMANSHIP, EVERY VIEW WHISPERS LUXURY. THIS IS NOT JUST WHERE YOU LIVE — IT'S WHERE YOU BELONG.

WHERE LEISURE LIVES IN LUXURY

WHERE WELLNESS FINDS ITS RHYTHM INDOORS AND OUT. REJUVENATE YOUR BODY IN THE FULLY EQUIPPED GYM AND RESTORE YOUR MIND AMIDST EXPANSIVE GREEN SPACES. HERE, FITNESS MEETS FRESHNESS, AND EVERY BREATH FEELS LIKE BALANCE.



WELCOME TO A SPACE WHERE WELLNESS AND LUXURY COME TOGETHER SEAMLESSLY. WHETHER IT'S AN ENERGIZING WORKOUT AT THE GYM, A REFRESHING SWIM IN THE POOL, A PEACEFUL JOG ALONG TREE-LINED TRACKS, OR QUIET MOMENTS IN LUSH GREEN ZONES — THE CLUBHOUSE IS YOUR SANCTUARY OF BALANCE, VITALITY, AND REFINED LEISURE.

CLUBHOUSE

SWIMMING POOL

GYM

JOGGING TRACK

OPEN GARDEN SPACES

INDOOR GAMES

JACUZZI

FROM SERENE LOUNGES TO STATE-OF-THE-ART FITNESS SPACES AND CURATED LEISURE ZONES, EVERY DETAIL IS DESIGNED TO ELEVATE YOUR EVERYDAY. IT'S NOT JUST AN AMENITY; IT'S YOUR PRIVATE ESCAPE, STEPS FROM HOME.



3BHK+SERVANT FLOOR PLAN

COVERED AREA = 1600.223 SQ. FT.
BALCONY AREA = 373.623 SQ. FT.
COMMON AREA = 202.85 SQ. FT.
DUCT AREA = 108.77 SQ. FT.
F.A.R = 1803.073 SQ. FT.
SUPER AREA = 2285.466 SQ. FT.

COVERED AREA = 1624.926 SQ. FT.
BALCONY AREA = 575.011 SQ. FT.
COMMON AREA = 202.85 SQ. FT.
DUCT AREA = 108.77 SQ. FT.
F.A.R = 1827.776 SQ. FT.
SUPER AREA = 2511.557 SQ. FT.



FOR TRAINING PURPOSES ONLY

3BHK+SERVANT TYPICAL FLOOR PLAN




4BHK+SERVANT FLOOR PLAN



FOR TRAINING PURPOSES ONLY

4BHK+SERVANT TYPICAL FLOOR PLAN

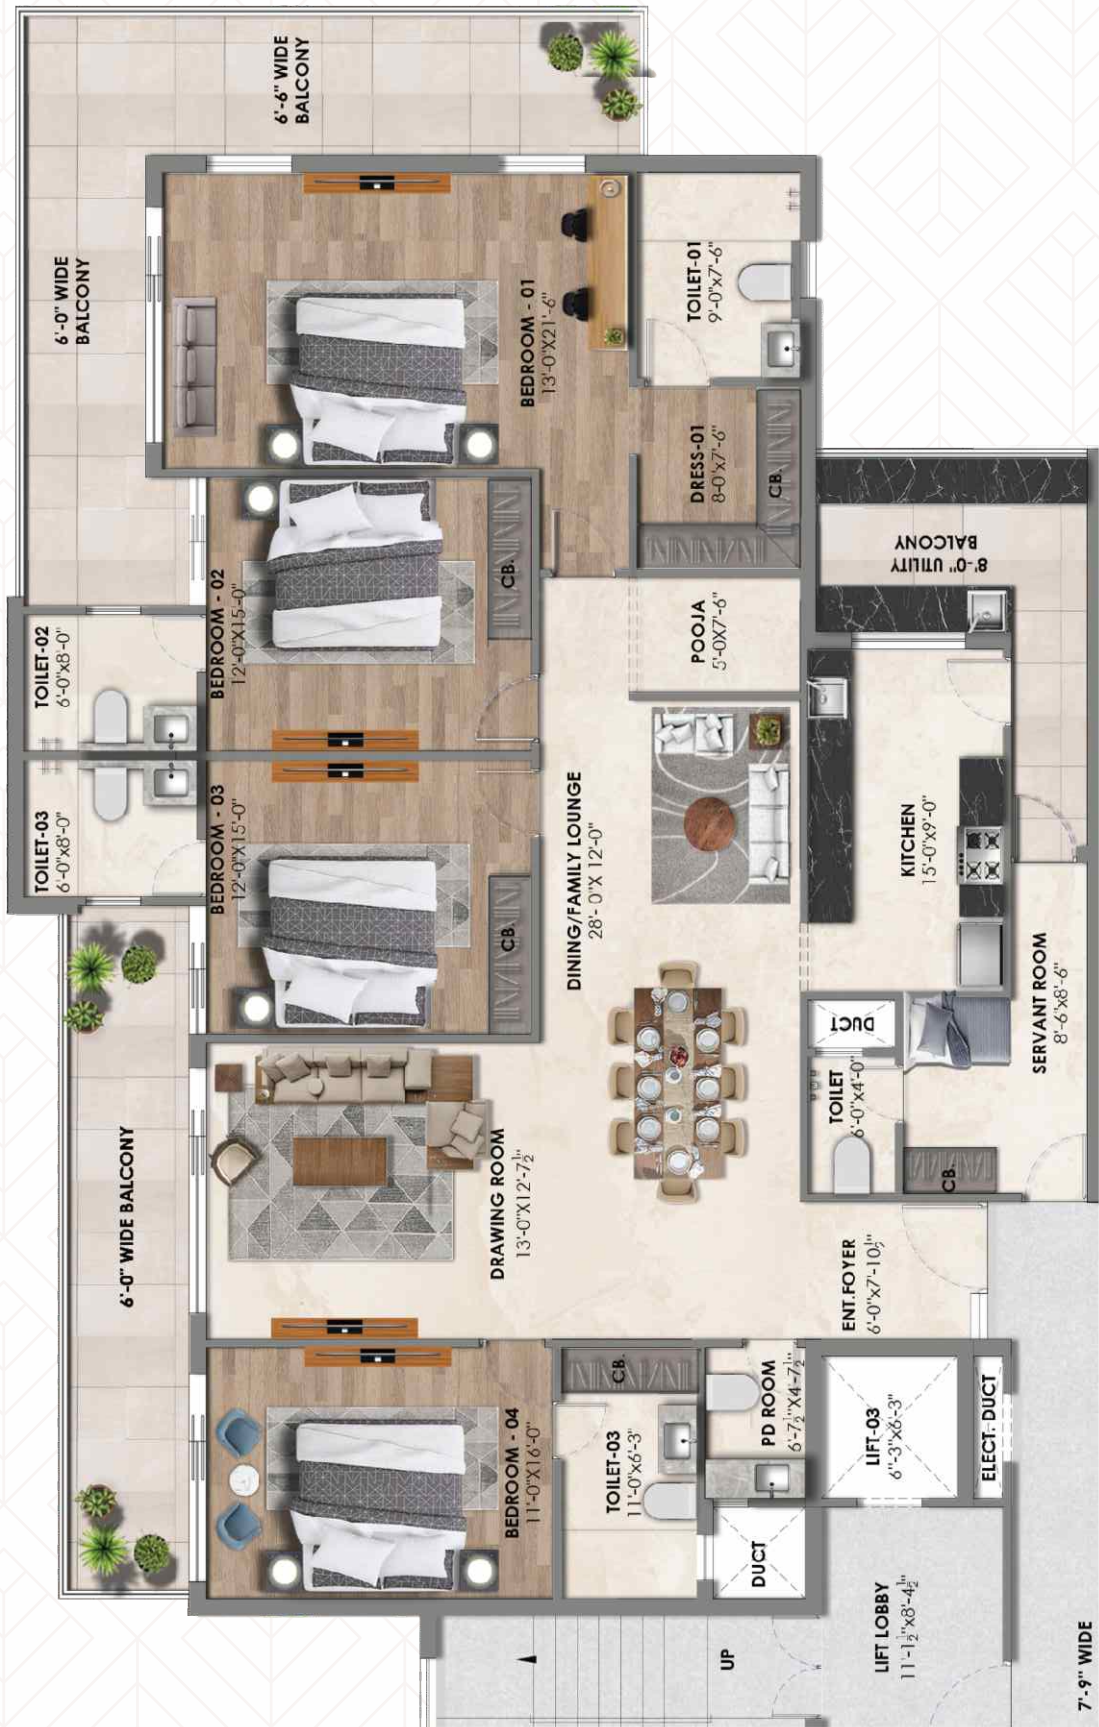

FOR TRAINING PURPOSES ONLY

SITE PLAN



FOR TRAINING PURPOSES ONLY