


NORTH BY ROAD

157'-10"

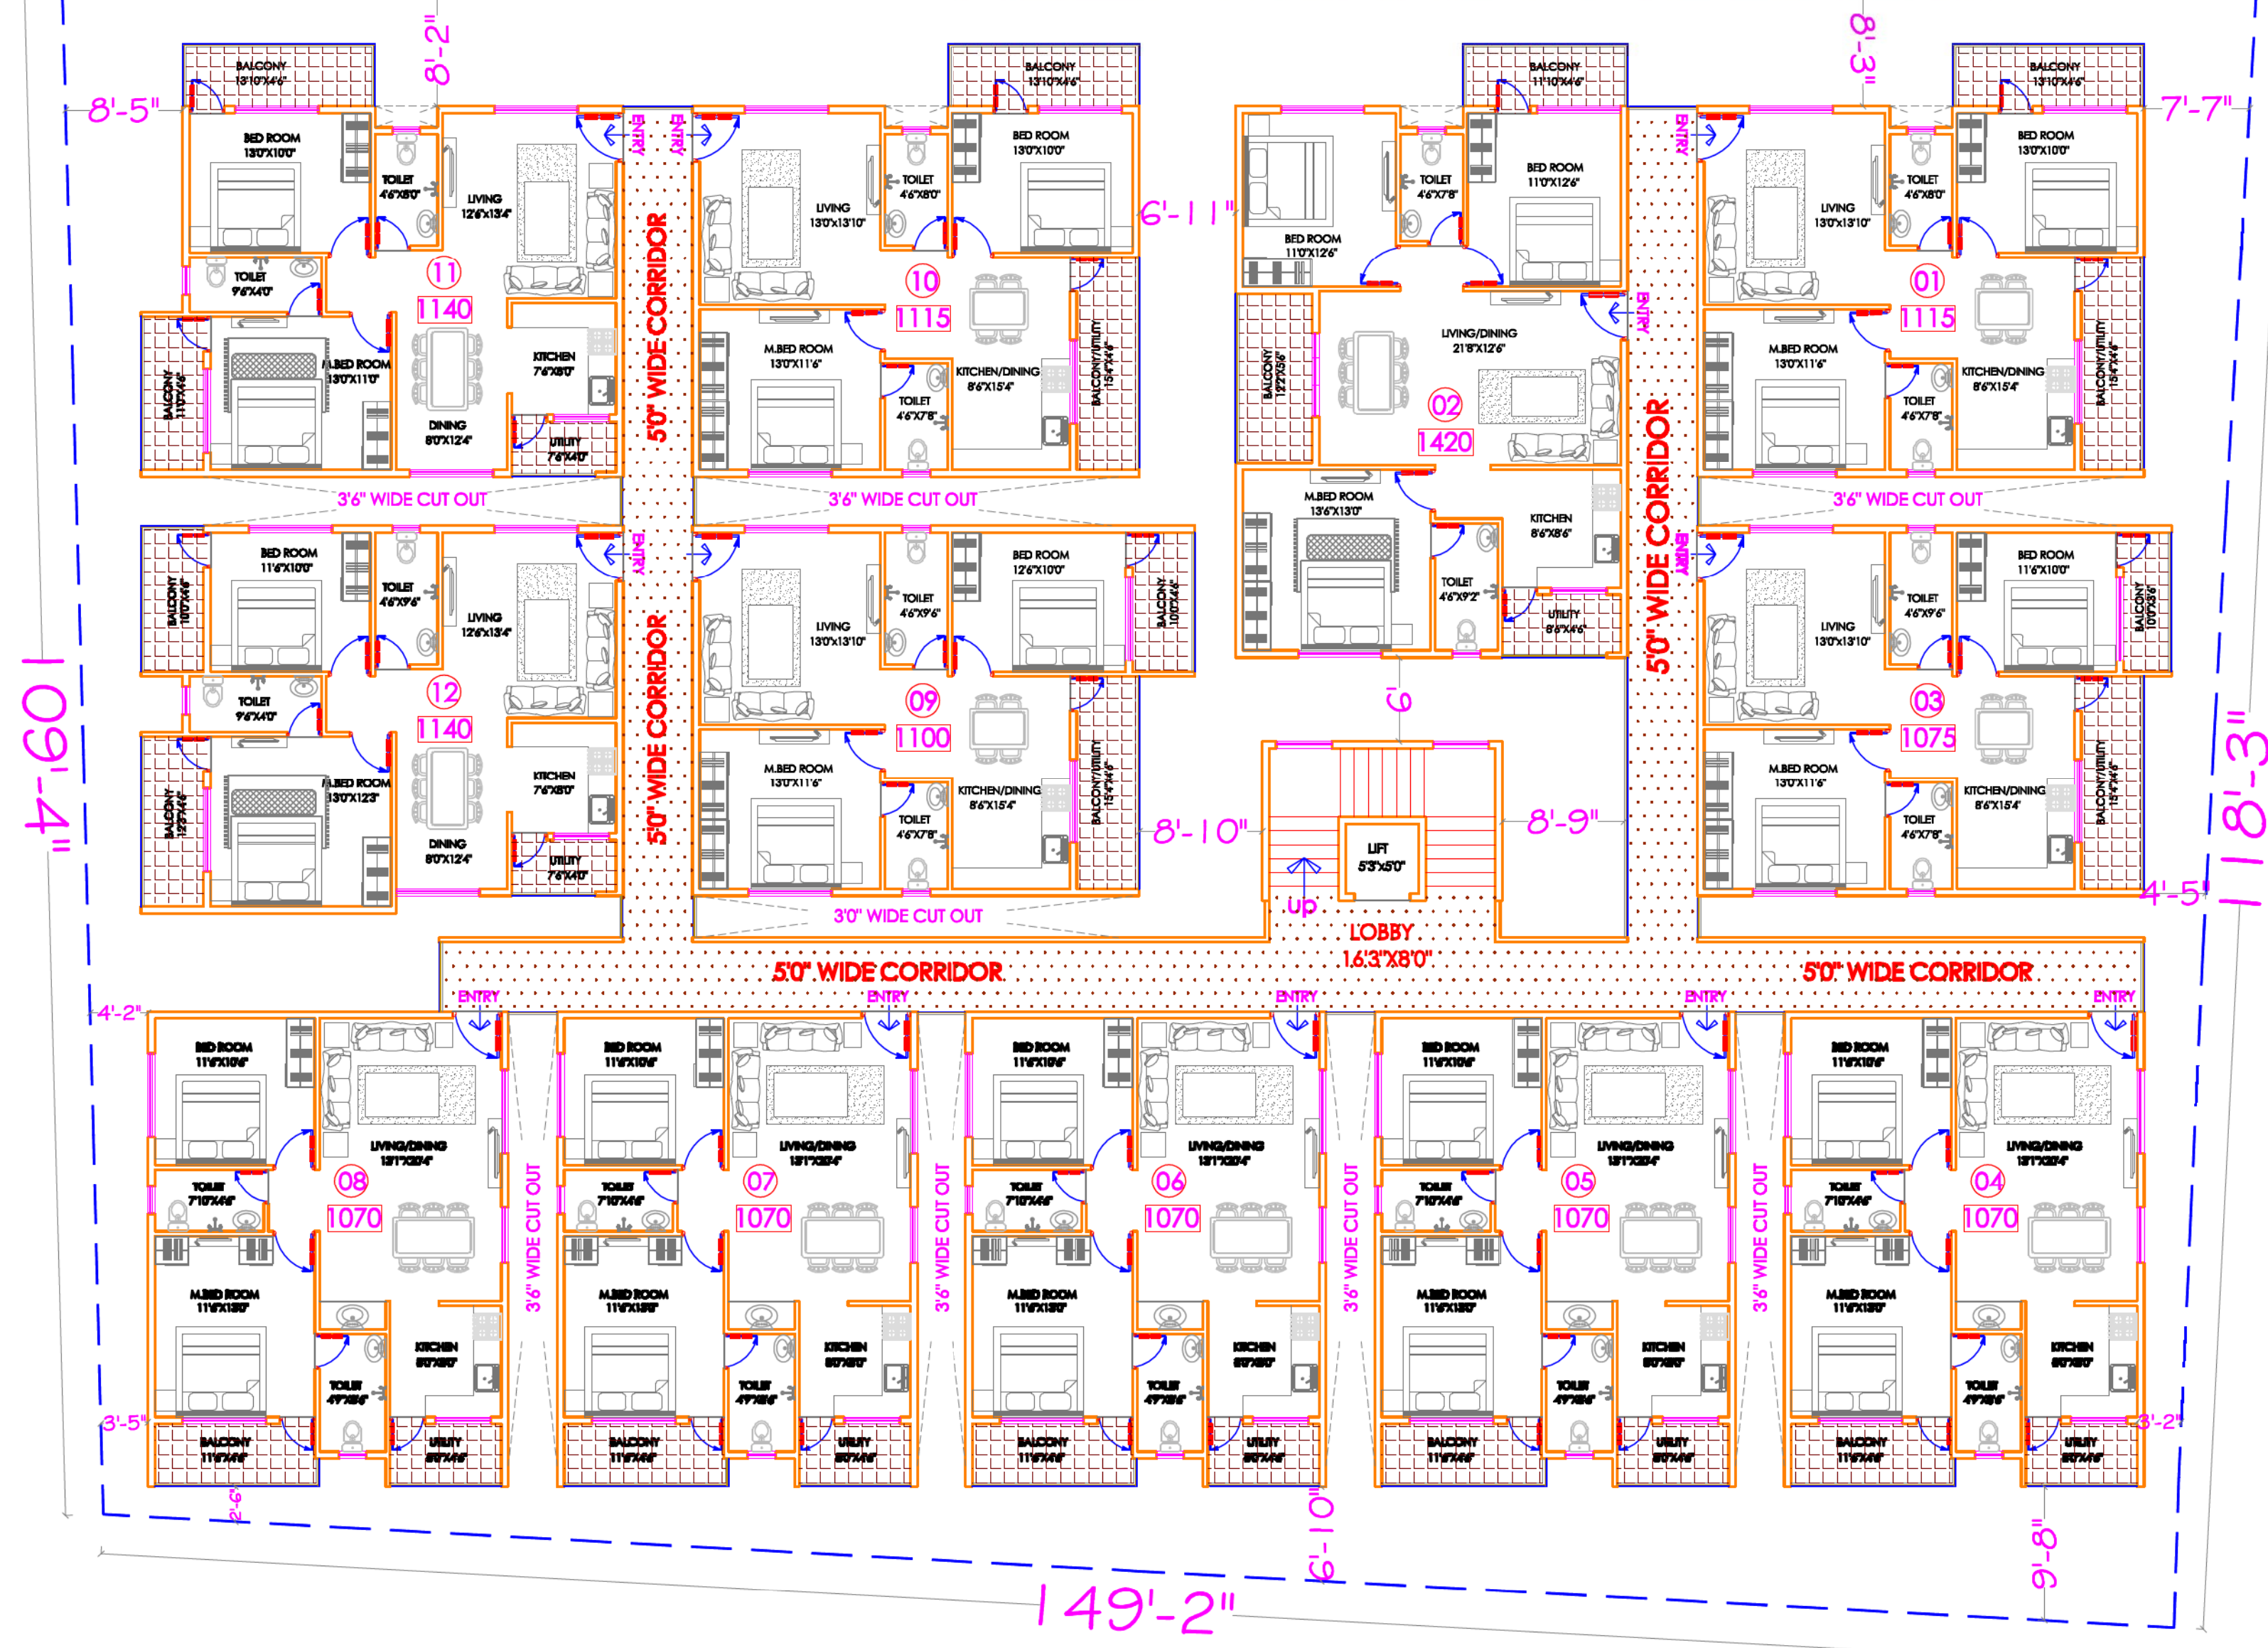

ORIENTATION:-



DRAWING TITLE:-

SCHEMATIC PLAN

TYPICAL FLOOR

OPTION-3

PROPOSED RESIDENTIAL
BUILDING AT BANGALORE

NOTE:-

Outer walls = 6"
Inner walls = 4"

Architectural & Interior Designer

GIRISH KUMAR

House no.57,1st floor,3rd main,
Guru Raghavendra layout,
J.P.Nagar 7th phase,
Bangalore-78

Mob.No. +91 99865 70670

Email.girishkumarm.m@gmail.com

Scale - N.T.S