


PROPOSED 60'0" WIDE ROAD

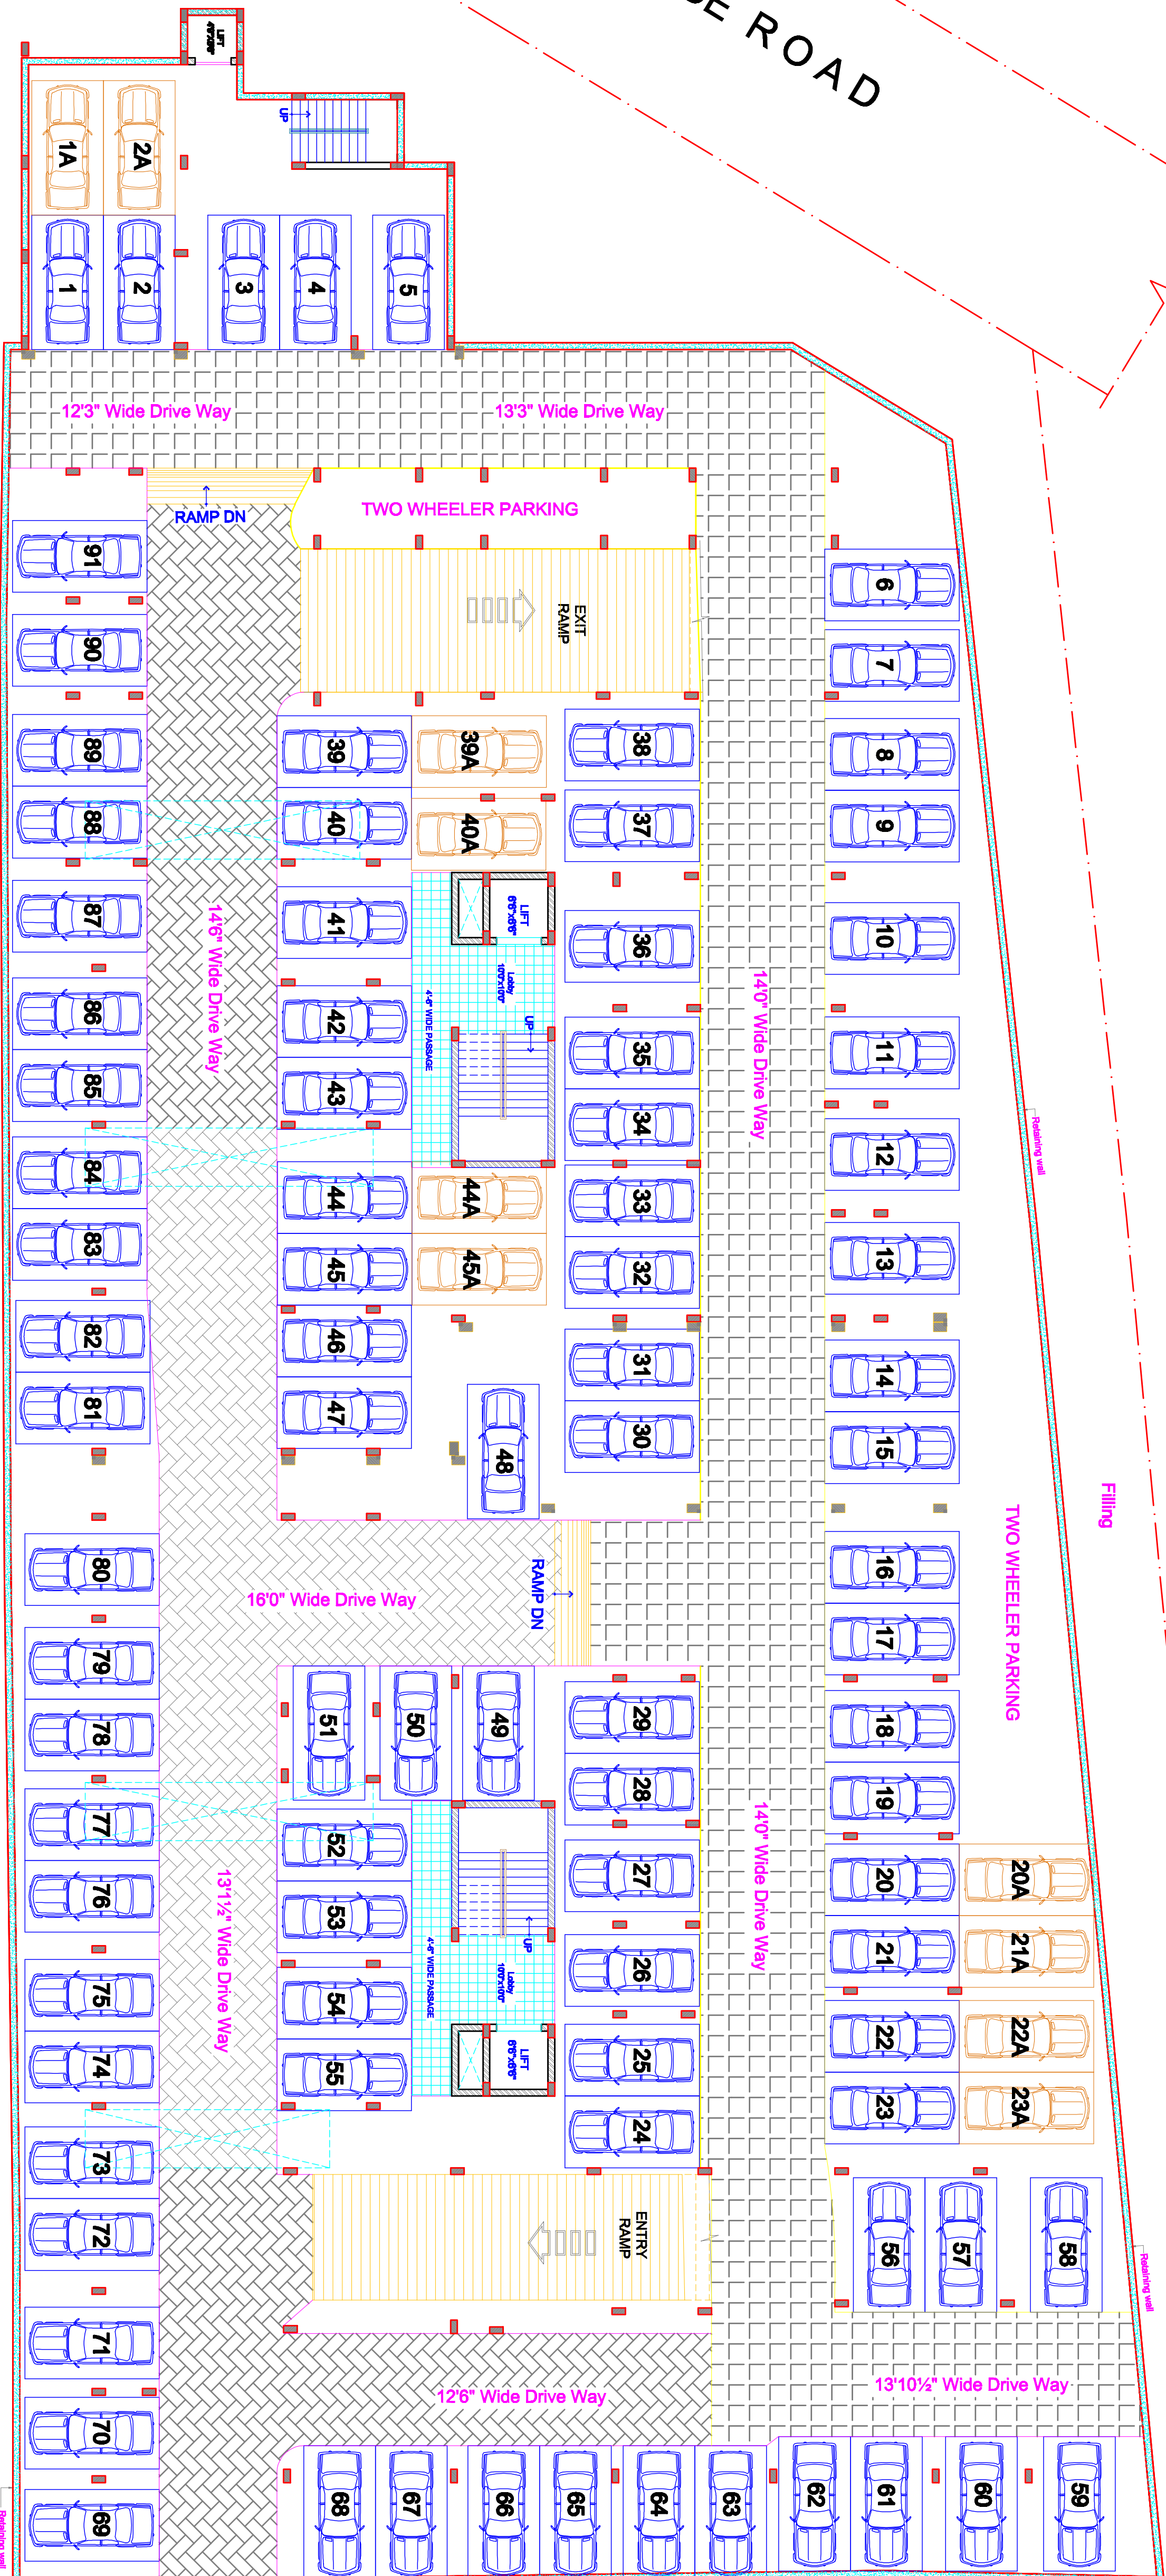

CELLAR FLOOR PLAN

