




Giridhar Parijaat

DATE :- 16-07-11

ADJ. WING -B

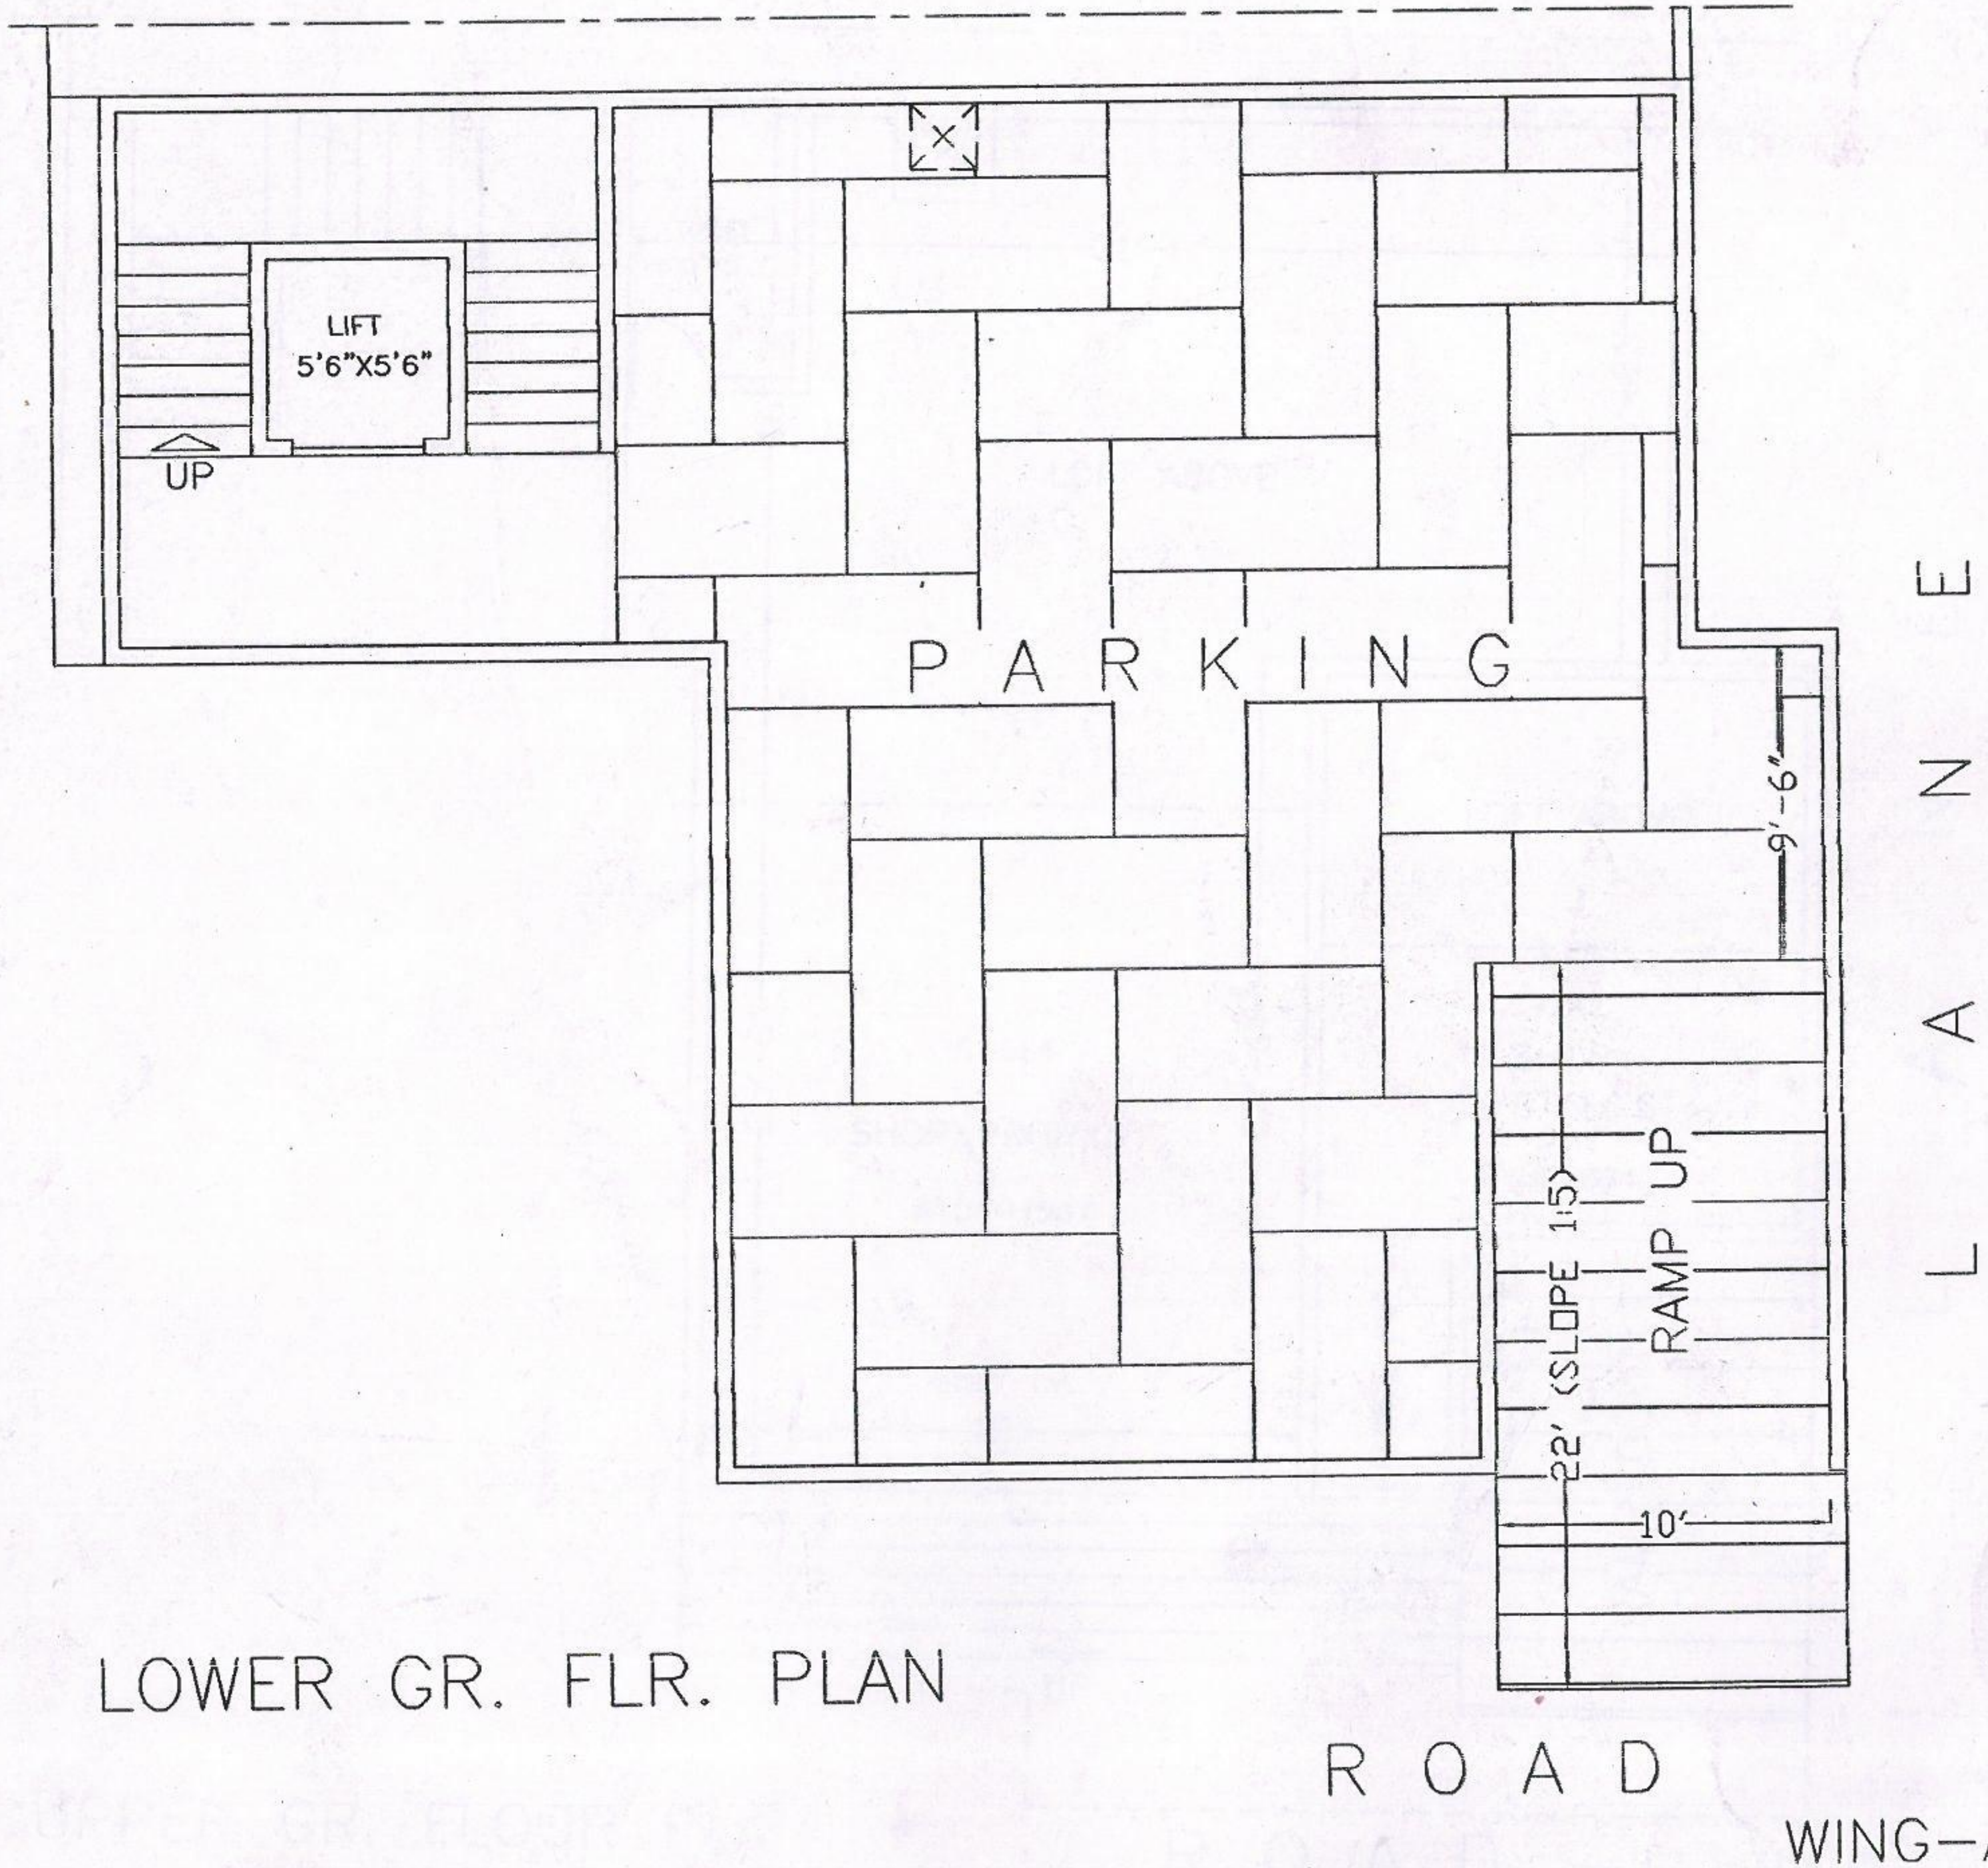

LOWER GR. FLR. PLAN

R O A D

WING-A

PROPOSED COMM.\RESI. BUILDING AT CTS.NO.
521,522,523,524,525 SADASHIV PETH PUNE




DWG.FOR OWNERS
REFERENCE ONLY

CONFIDE DESIGN'S
ARCHITECTS

ADJ. WING -B

DATE :- 16-07-11

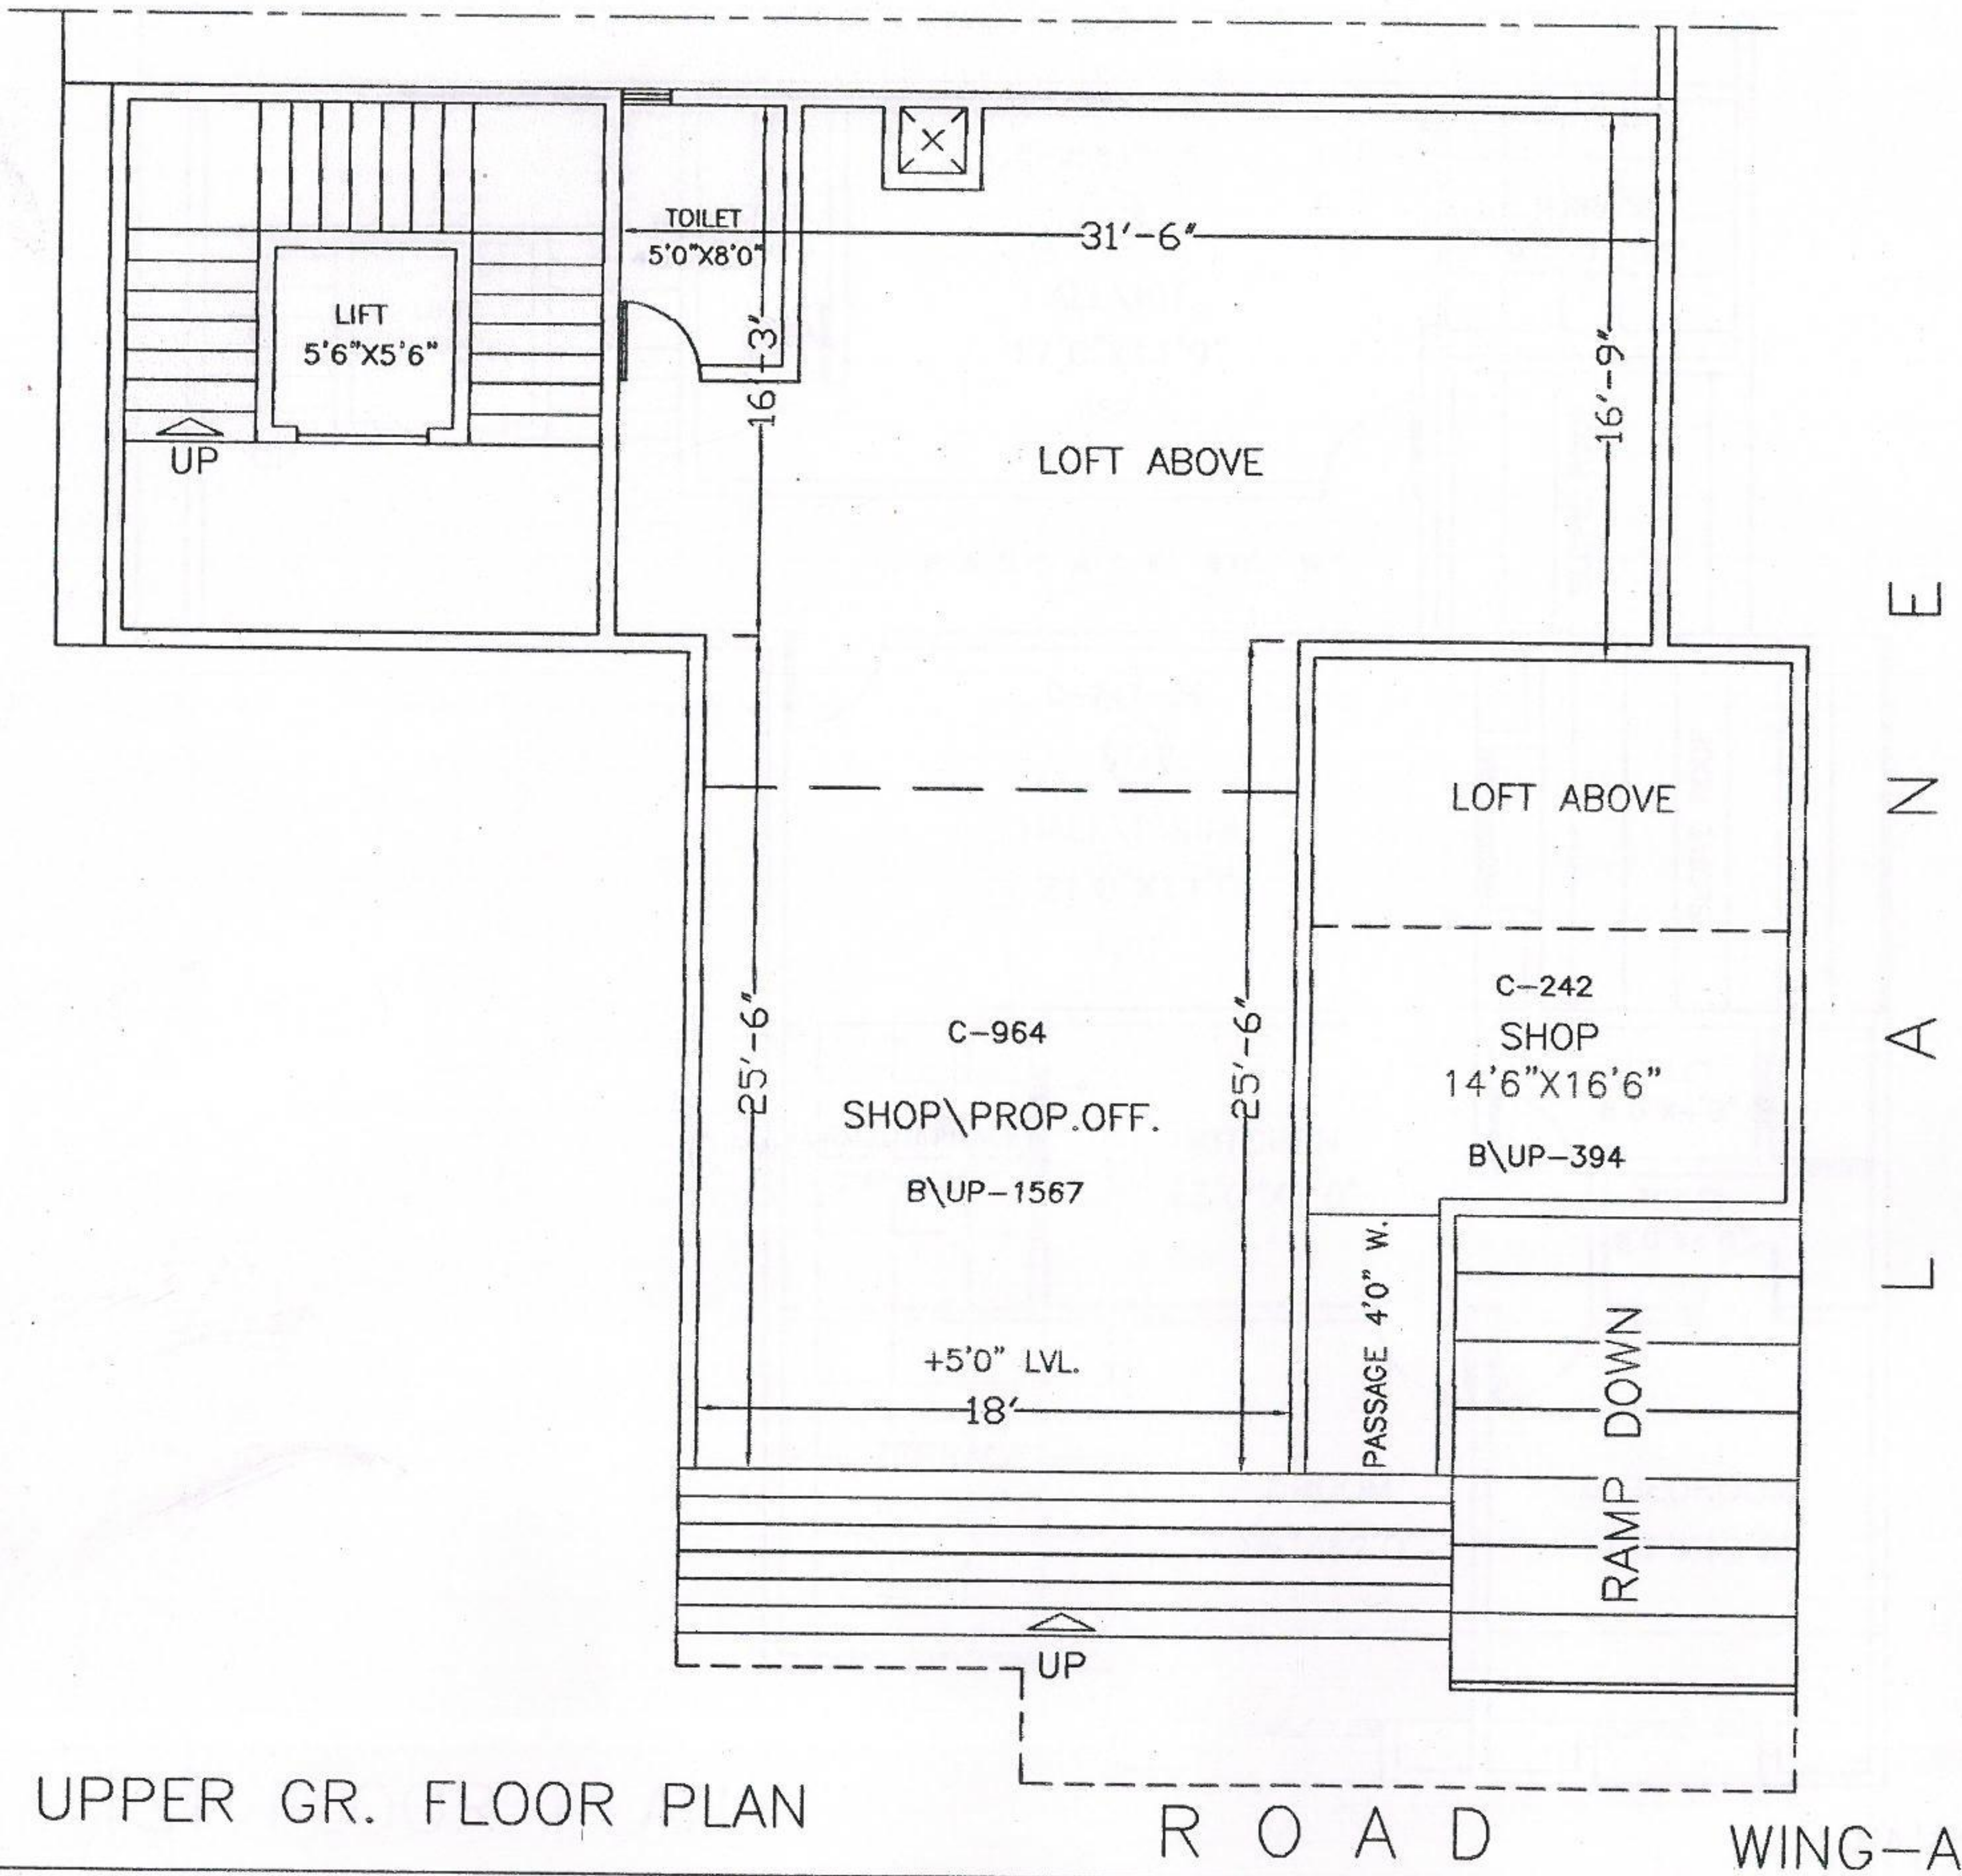

UPPER GR. FLOOR PLAN

ROPOSED COMM.\RESI. BUILDING AT CTS.NO.
21,522,523,524,525 SADASHIV PETH PUNE




DWG.FOR OWNERS
REFERENCE ONLY

CONFIDE DESIGN'S
ARCHITECTS

DATE :- 16-07-11

ADJ. WING -B

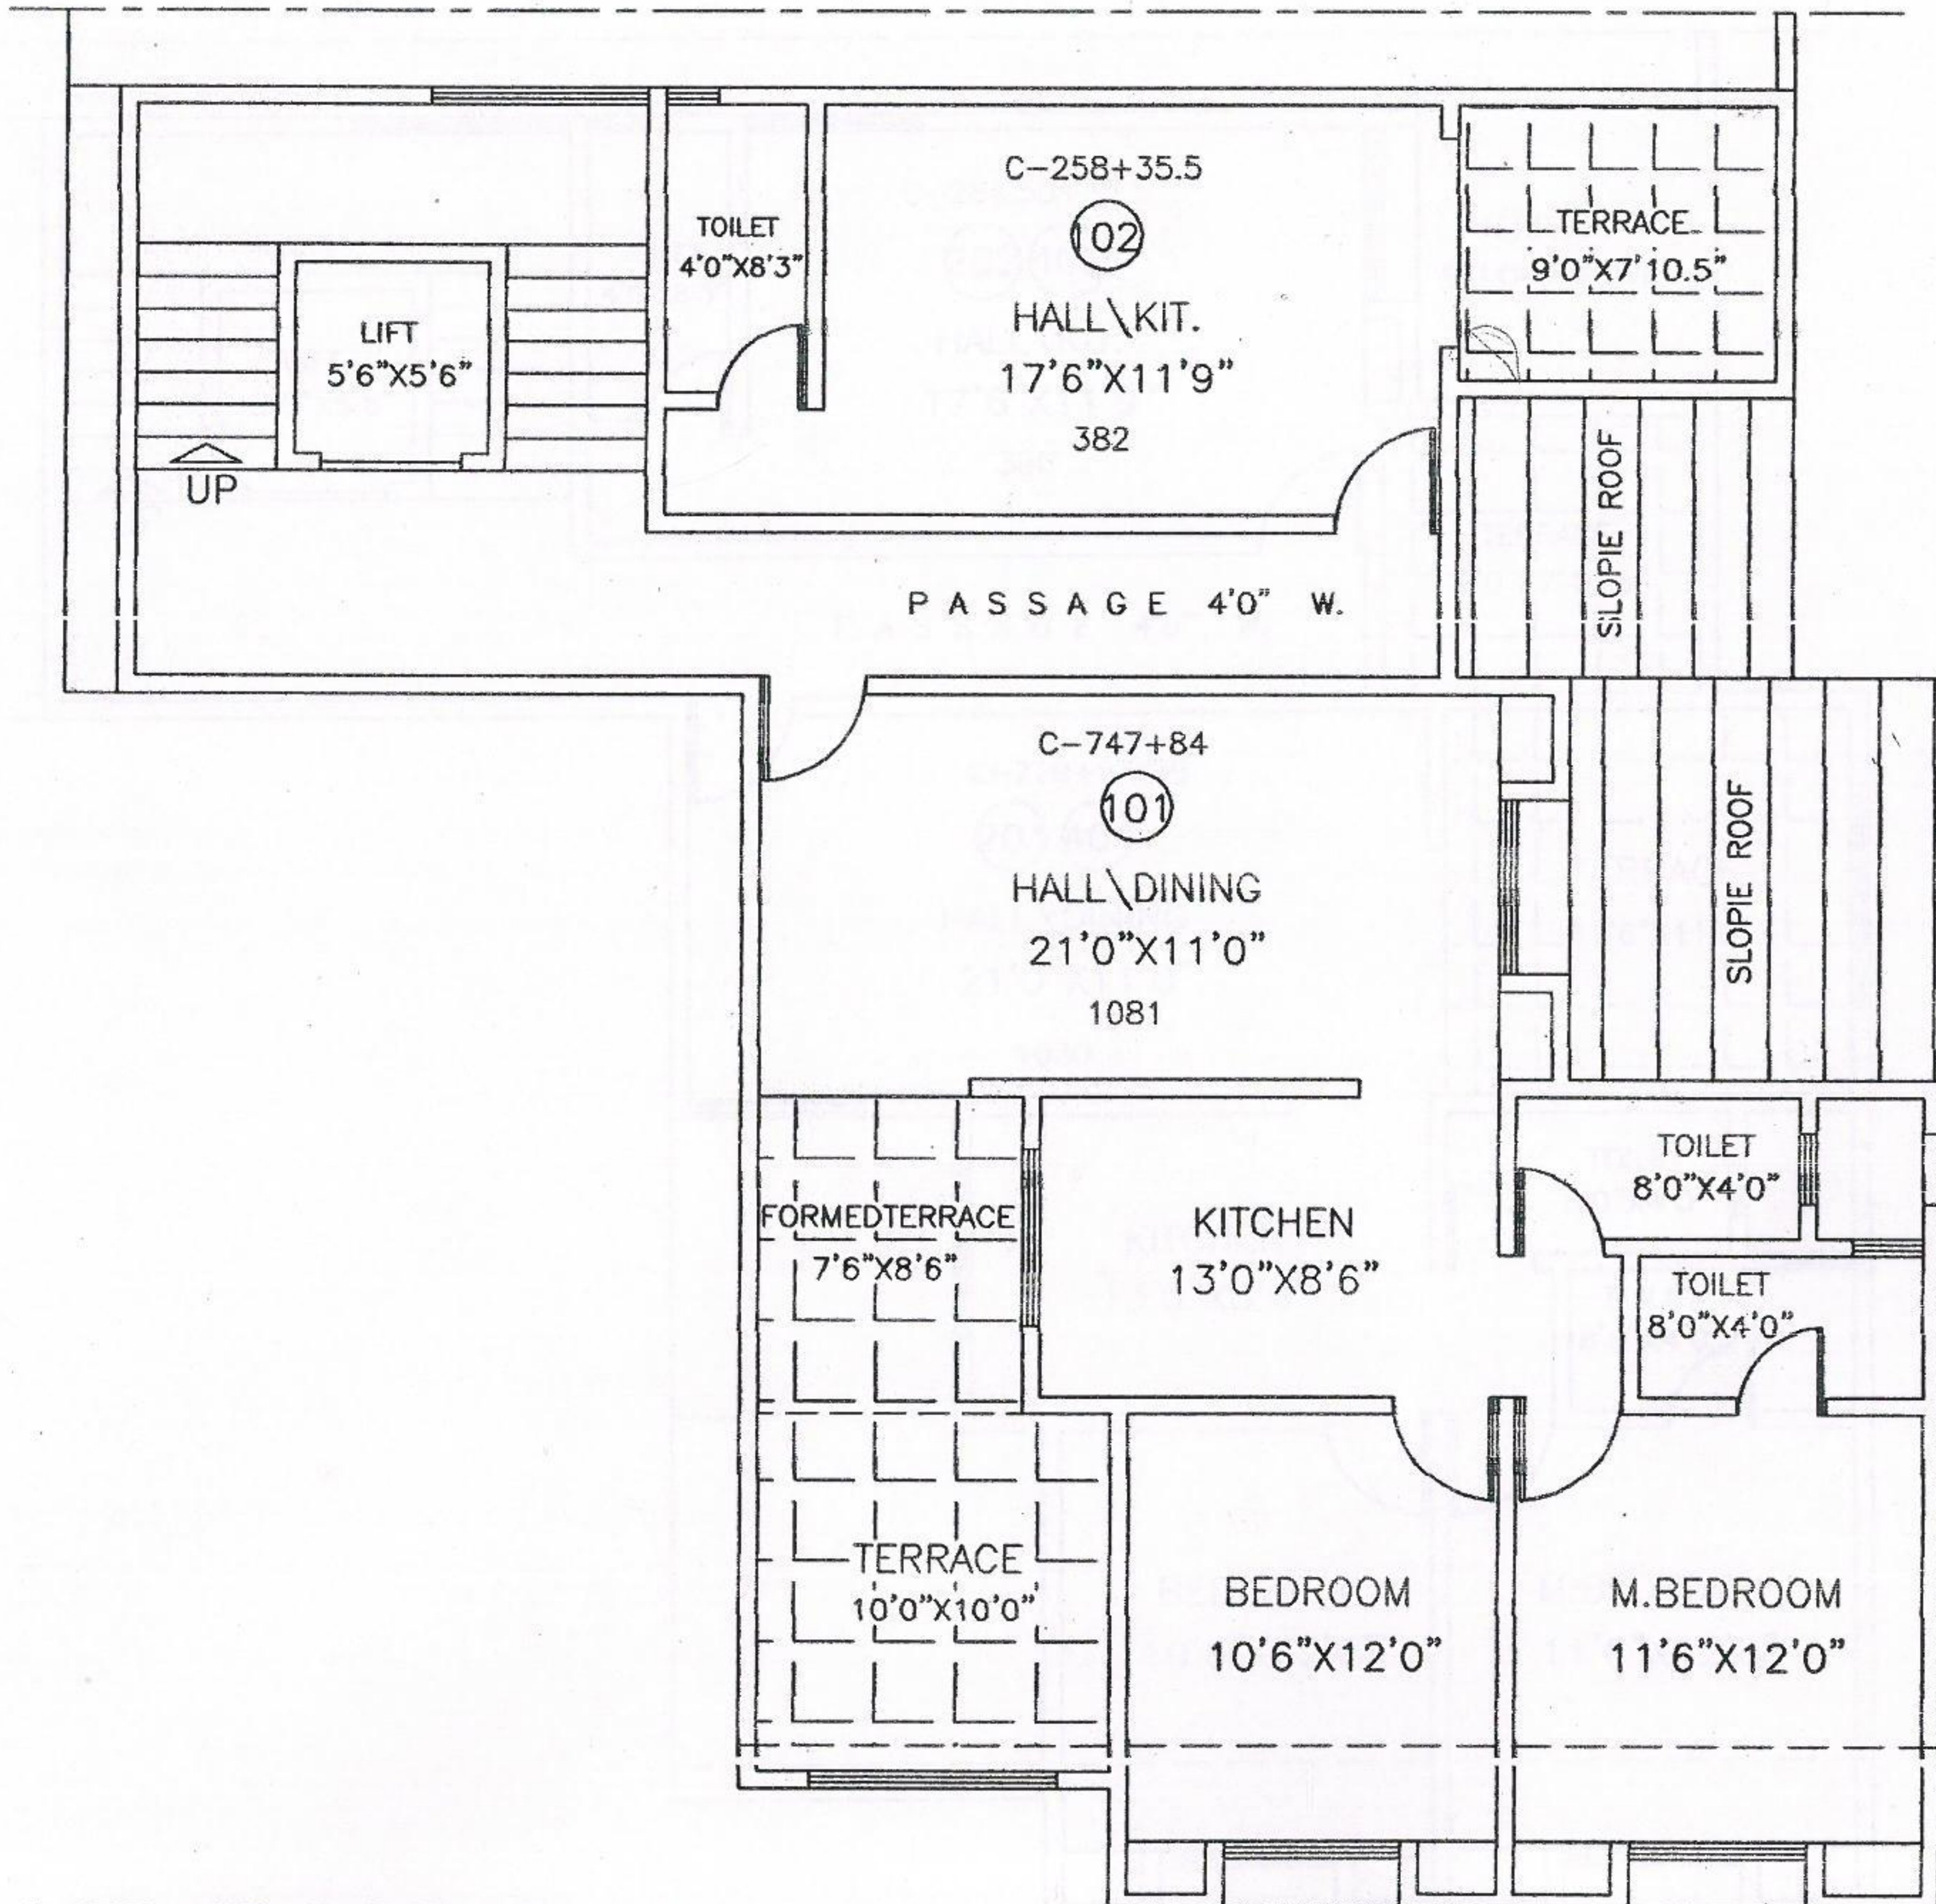

1ST FLOOR PLAN

WING-A

PROPOSED COMM.\RESI. BUILDING AT CTS.NO.
521,522,523,524,525 SADASHIV PETH PUNE




DWG.FOR OWNERS
REFERENCE ONLY

CONFIDE DESIGN'S
ARCHITECTS

DATE :- 16-07-11

ADJ. WING -B

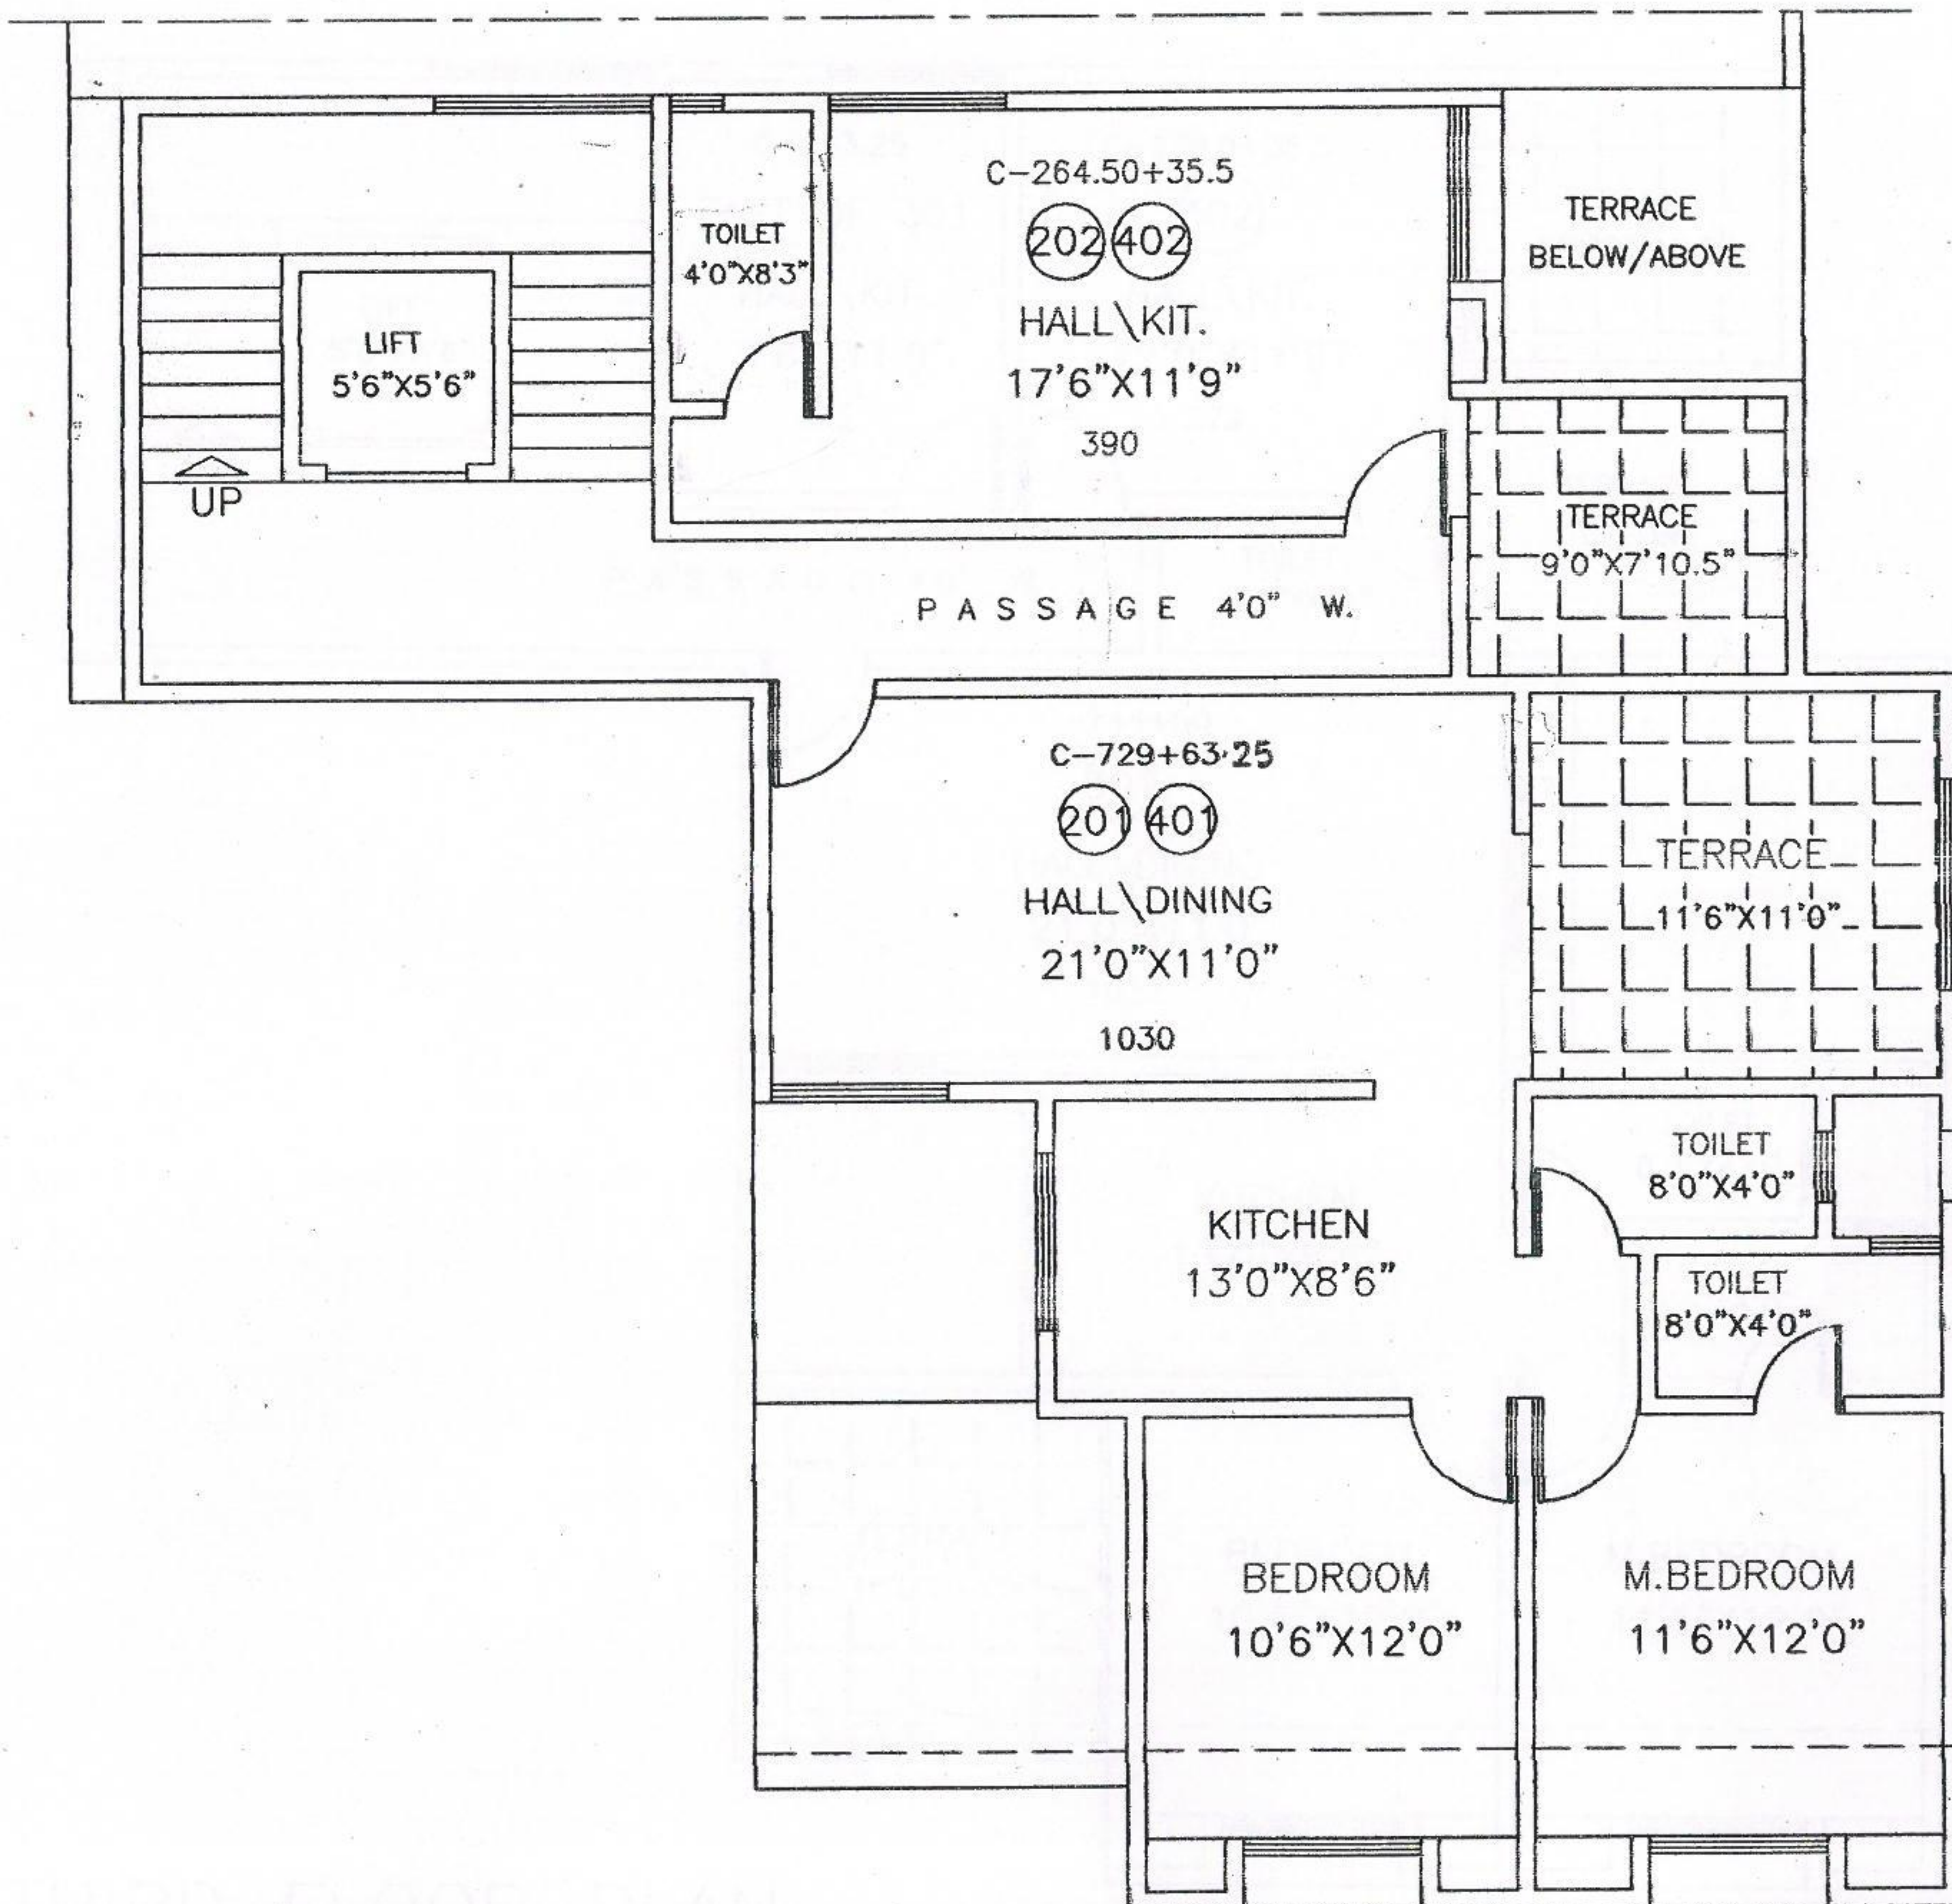

2ND & 4TH FLOOR PLAN

WING-A

PROPOSED COMM.\RESI. BUILDING AT CTS.NO.

521,522,523,524,525 SADASHIV PETH PUNE




DWG.FOR OWNERS
REFERENCE ONLY

CONFIDE DESIGN'S
ARCHITECTS

DATE :- 16-07-11

ADJ. WING -B

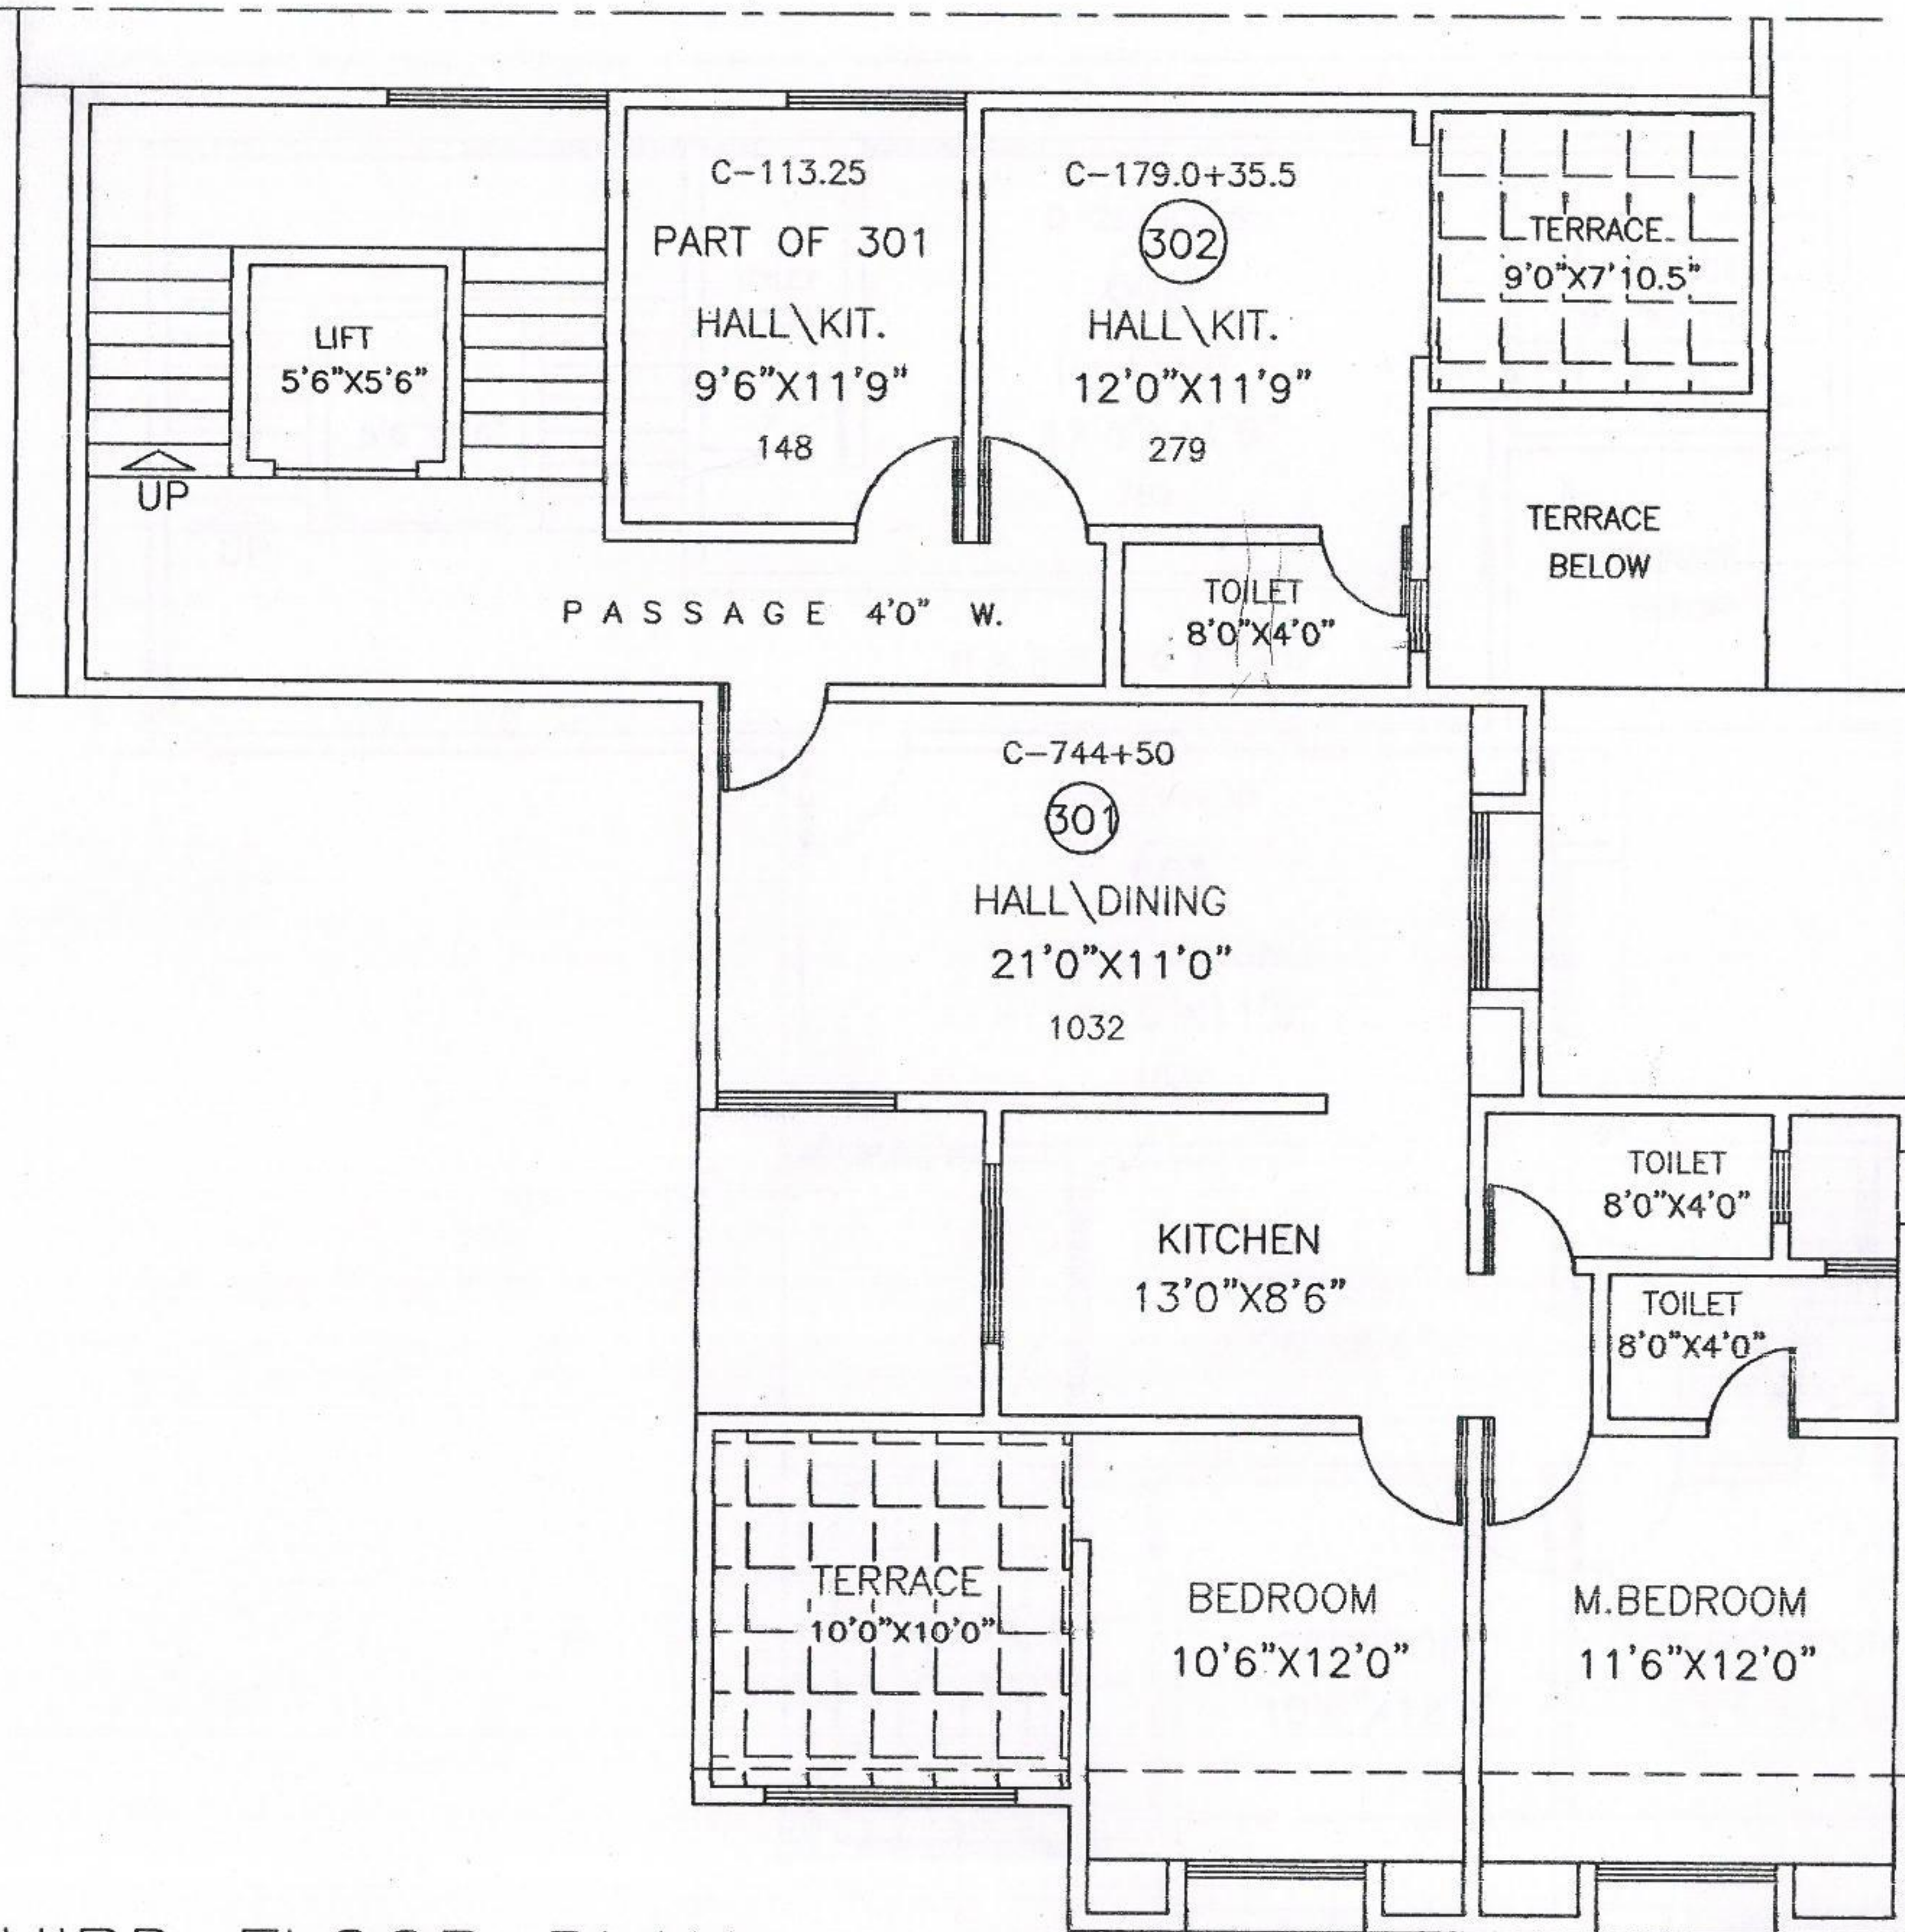

THIRD FLOOR PLAN

WING-A

PROPOSED COMM.\RESI. BUILDING AT CTS.NO.
521,522,523,524,525 SADASHIV PETH PUNE




DWG.FOR OWNERS
REFERENCE ONLY

CONFIDE DESIGN'S
ARCHITECTS

DATE :- 16-07-11

ADJ. WING -B

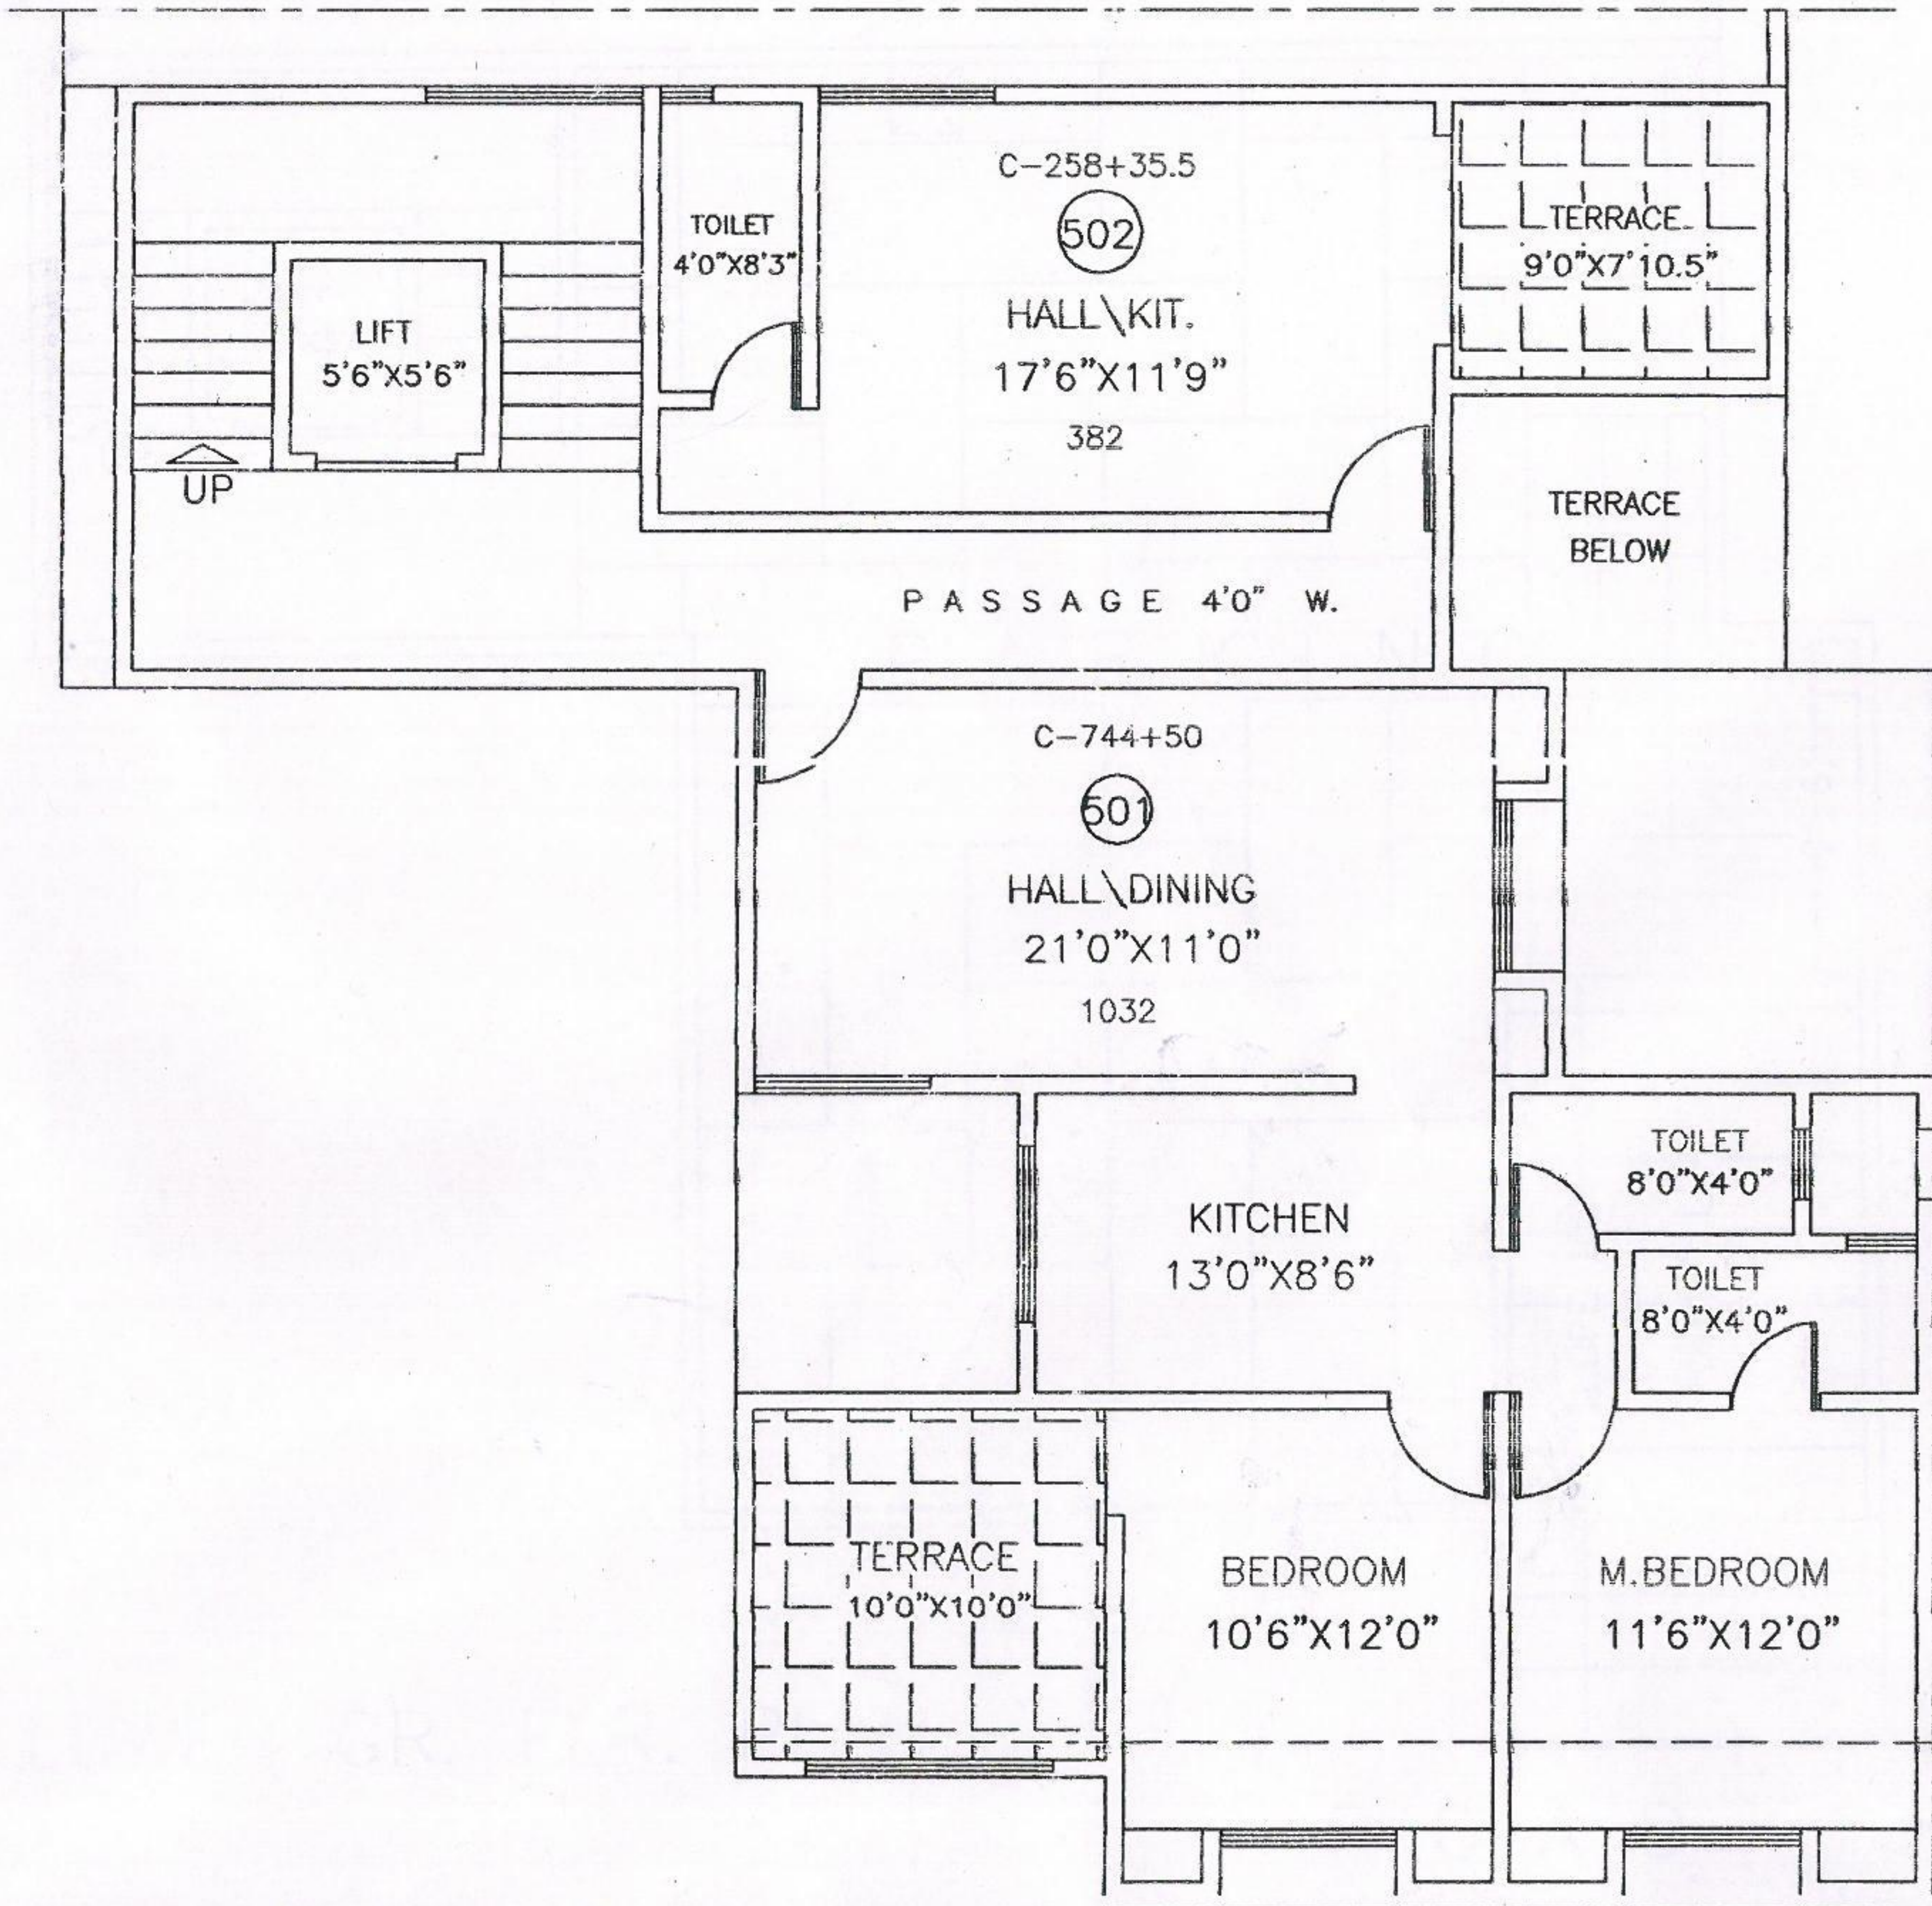

FIFTH FLOOR PLAN

WING-A

PROPOSED COMM.\RESI. BUILDING AT CTS.NO.
521,522,523,524,525 SADASHIV PETH PUNE



DWG.FOR OWNERS
REFERENCE ONLY

CONFIDE DESIGN'S
ARCHITECTS