
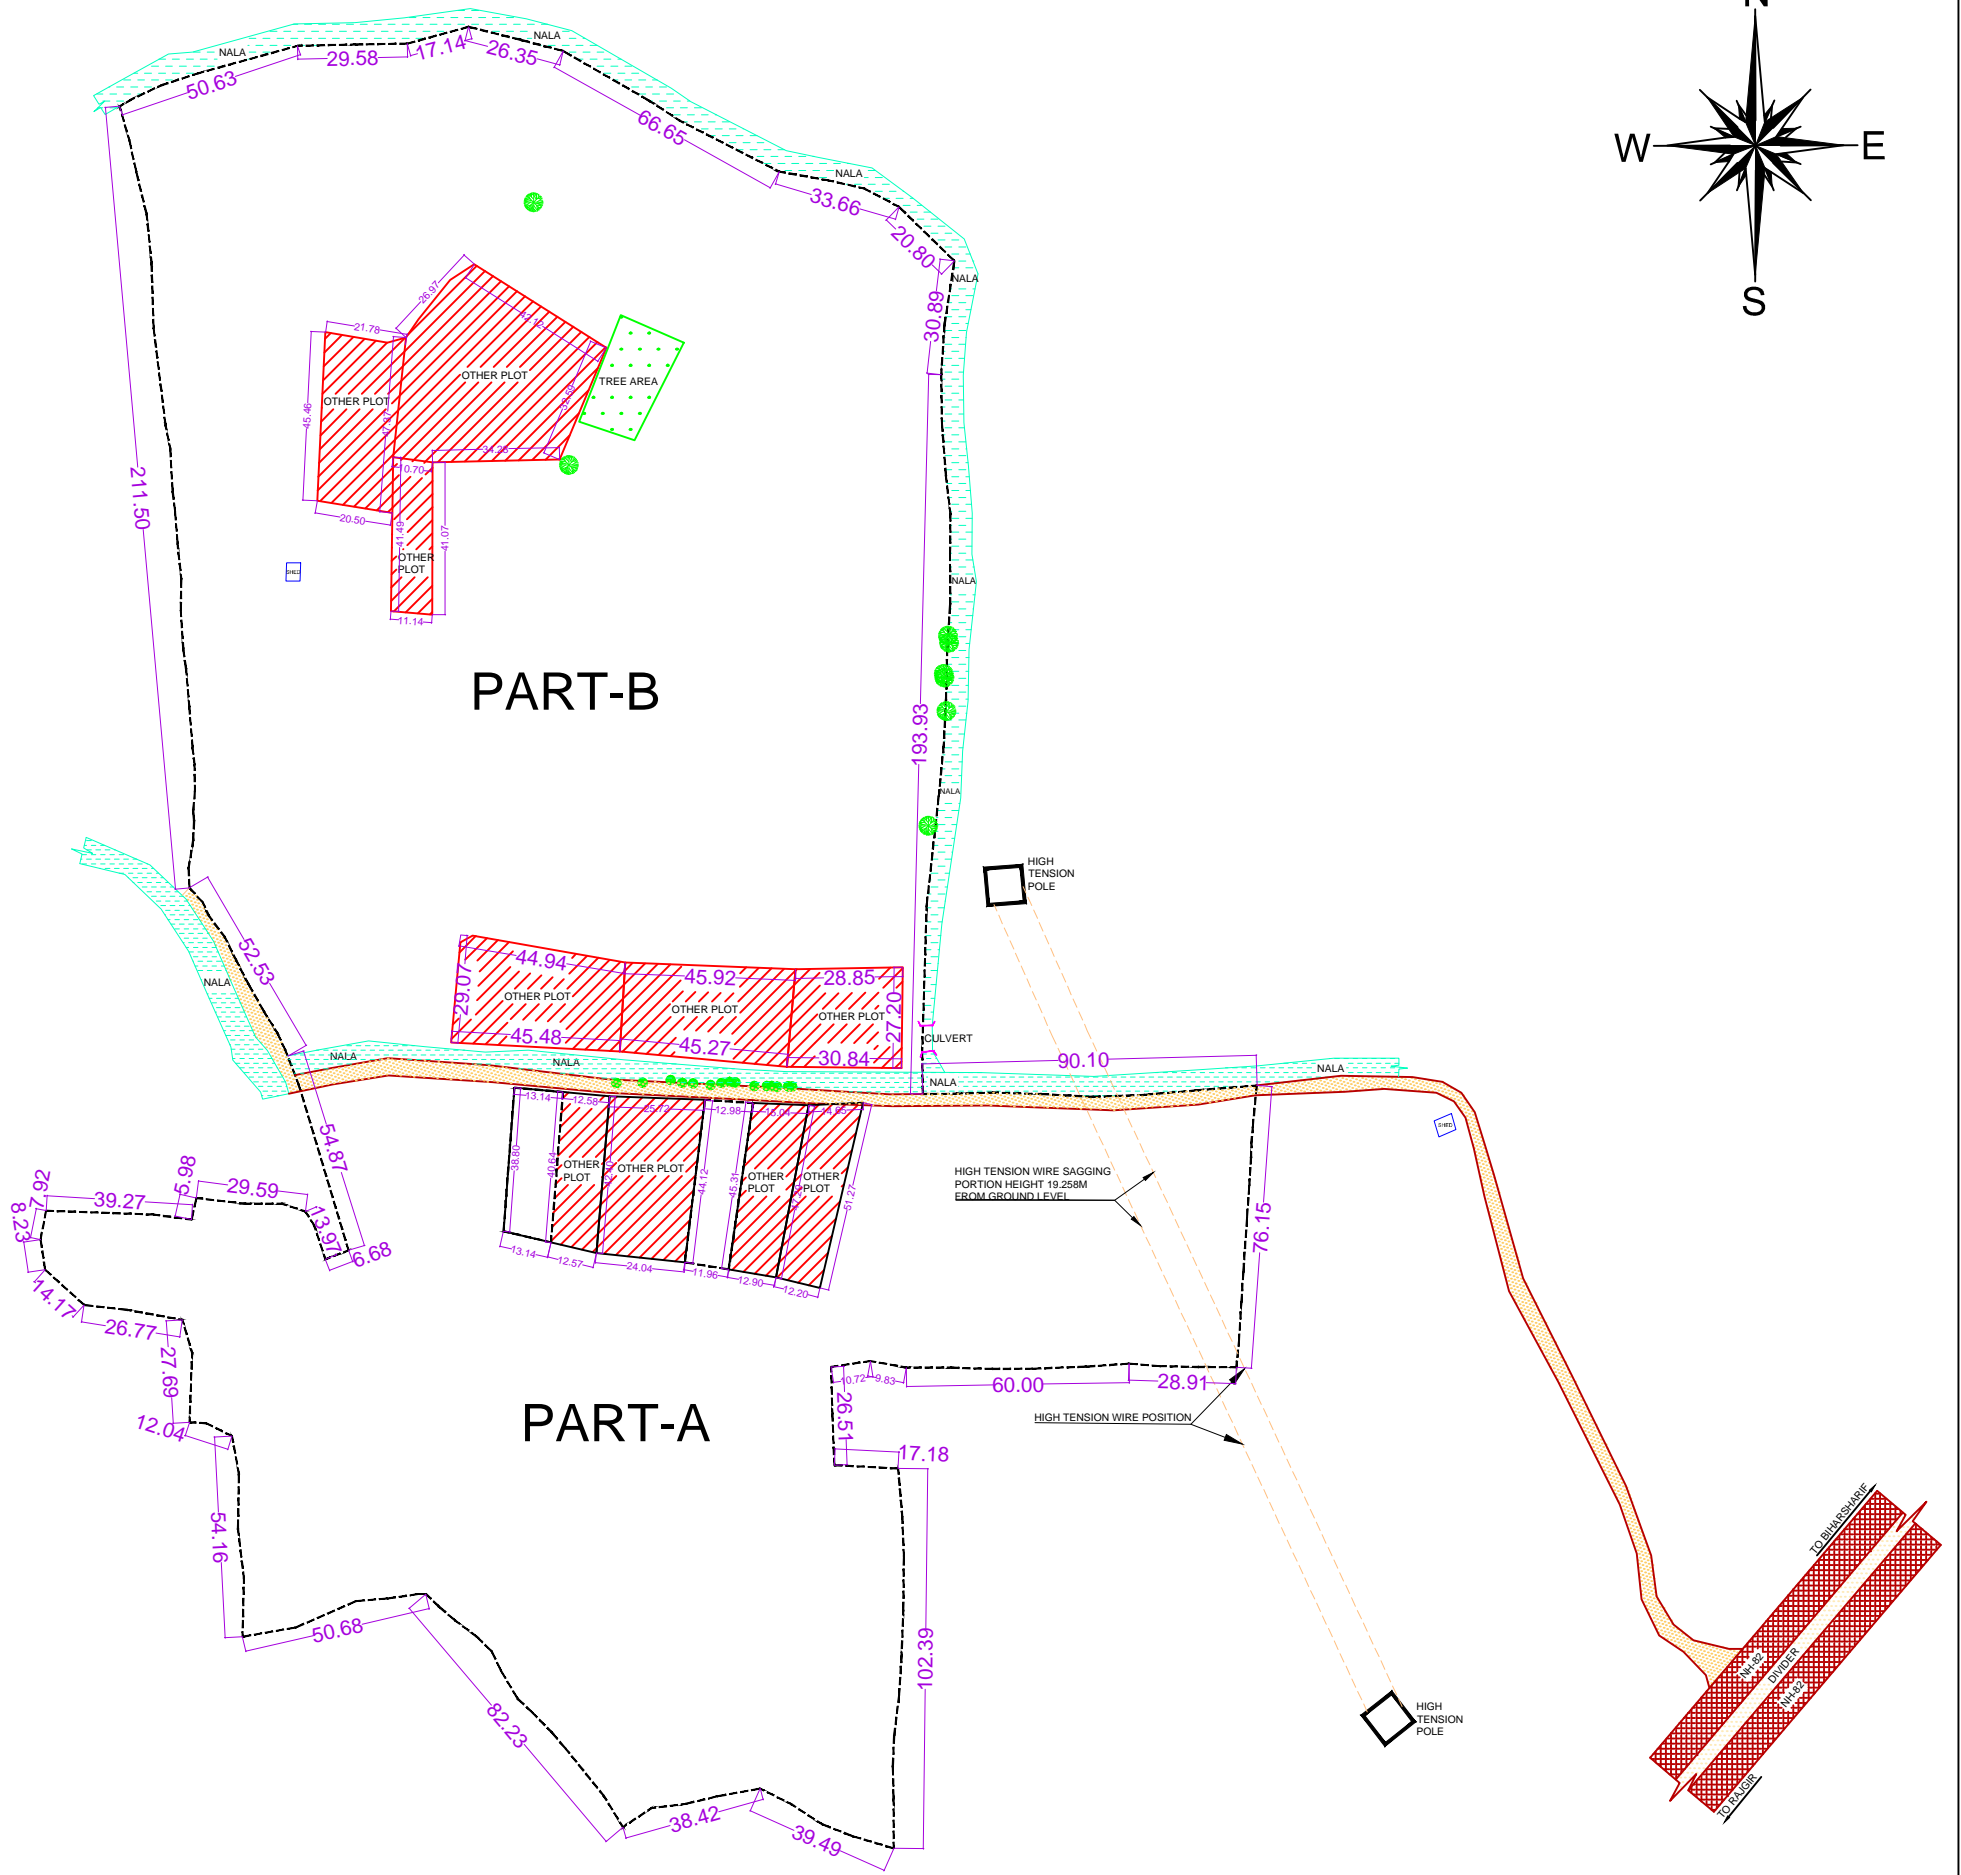


TOPOGRAPHICAL SURVEY DRAWING OF PRIVATE PLOT NEAR CHHABILAPUR-PARALPUR RD, BESIDE OF NH-82, NALANDA, BIHAR

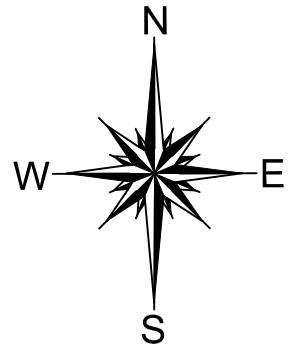

LEGEND:-			PLOT DETAILS :-		Client :- Mr. Rakesh Kumar
S.NO.	DESCRIPTION	SYMBOL	PART-A	Total Plot Area= 38359.75 Sq.m / 9.47 Acres Other Plot Area= 2885.06 Sq.m / 0.71 Acre Own Plot Area= 35474.70 Sq.m / 8.76 Acres	
1	Bitumen Road				
2	Culvert				Note:- 1) NORTH TAKEN AS MAGNETIC NORTH 2) ALL DIMENSIONS ARE IN METER.
3	Earthen Road				
4	Existing Nala		PART-B	Total Plot Area= 52986.16 Sq.m / 13.09 Acres Other Plot Area= 6896.7 Sq.m / 1.70 Acres Own Plot Area= 46089.46 Sq.m / 11.38 Acres	Total Own Plot Area = 81564.16 Sq.m / 20.15 Acres
5	High Tension Pole				
6	High Tension Wire				Total Campus Survey Area = 91345.91 Sq.m / 22.57 Acres
7	Own Property Line				
8	Other Property Line				North:-  Date:- 31/12/2022 Scale - 1:2000(A3)
9	Shed				
10	Tree				