


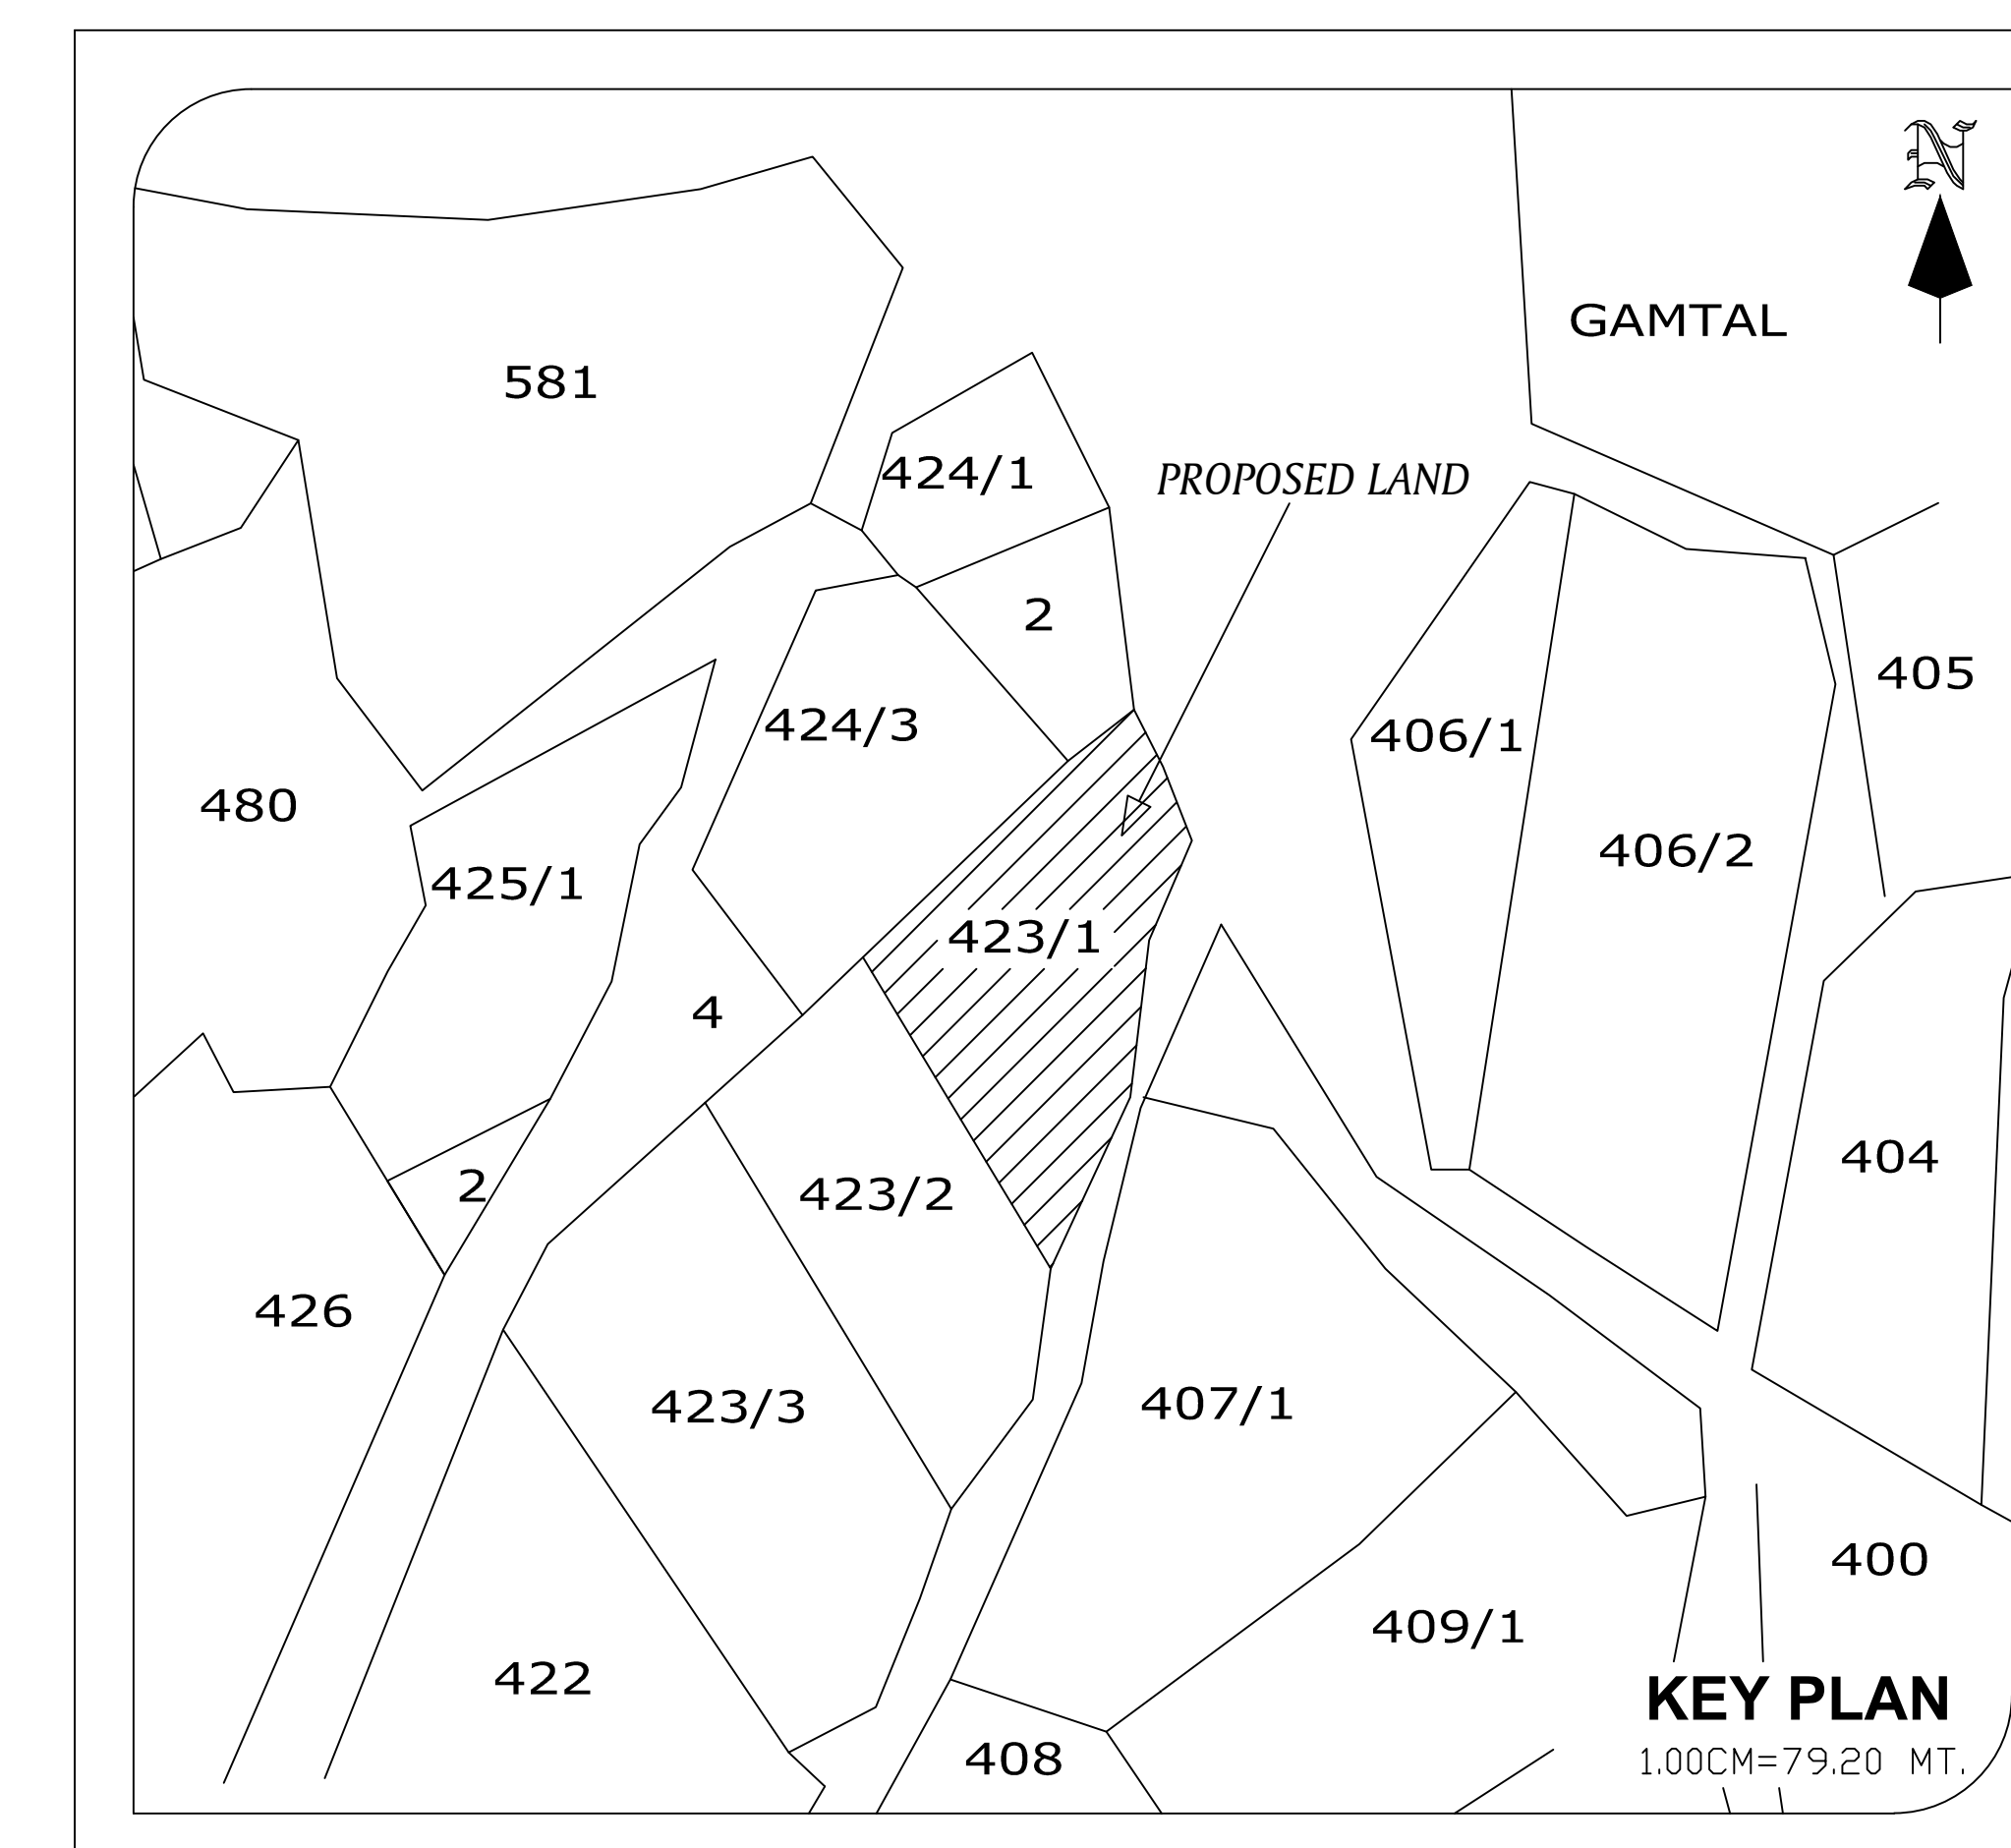

PURPOSE :- RESIDENTIAL



AREA TABLE						* TOTAL PLOT AREA [1 To 49]	7066.93	SQ.MT.
PLOT NO.	SQ.MT.	SQ.YD.	PLOT NO.	SQ.MT.	BUA	* COMMON PLOT AREA [A+B]	1365.87	SQ.MT.
1	238.02	284.67	26	144.86	173.25	* TOTAL INTERNAL ROAD AREA	5225.20	SQ.MT.
2	122.84	146.92	27	96.60	115.53	* TOTAL LAND AREA	13658.00	SQ.MT.
3	126.16	150.89	28	128.00	153.09	APPLICANTS :-	ENGINEERS :-	
4	127.99	153.07	29	128.00	153.09			
5	128.00	153.09	30	128.00	153.09			
6	128.00	153.09	31	123.65	147.88			
7	128.00	153.09	32	128.00	153.09			
8	128.00	153.09	33	128.00	153.09			
9	123.65	147.88	34	128.00	153.09			
10	123.65	147.88	35	128.00	153.09			
11	128.00	153.09	36	138.32	165.43			
12	128.00	153.09	37	218.64	261.49			
13	128.00	153.09	38	128.00	153.09			
14	131.36	157.11	39	128.00	153.09			AUTHORITY :-
15	211.68	253.17	40	128.00	153.09			
16	128.00	153.09	41	128.00	153.09			
17	128.00	153.09	42	123.65	147.88			
18	128.00	153.09	43	165.50	197.94			
19	123.65	147.88	44	143.04	171.07			
20	128.00	153.09	45	221.21	264.57			
21	128.00	153.09	46	115.29	137.89			
22	128.00	153.09	47	153.76	183.90			
23	128.00	153.09	48	172.16	205.90			
24	124.64	149.07	49	423.72	506.77			
25	172.89	206.77						
TOTAL PLOT AREA :- 7066.93 SQ.MT. / 8451.98 SQ.YD.								