



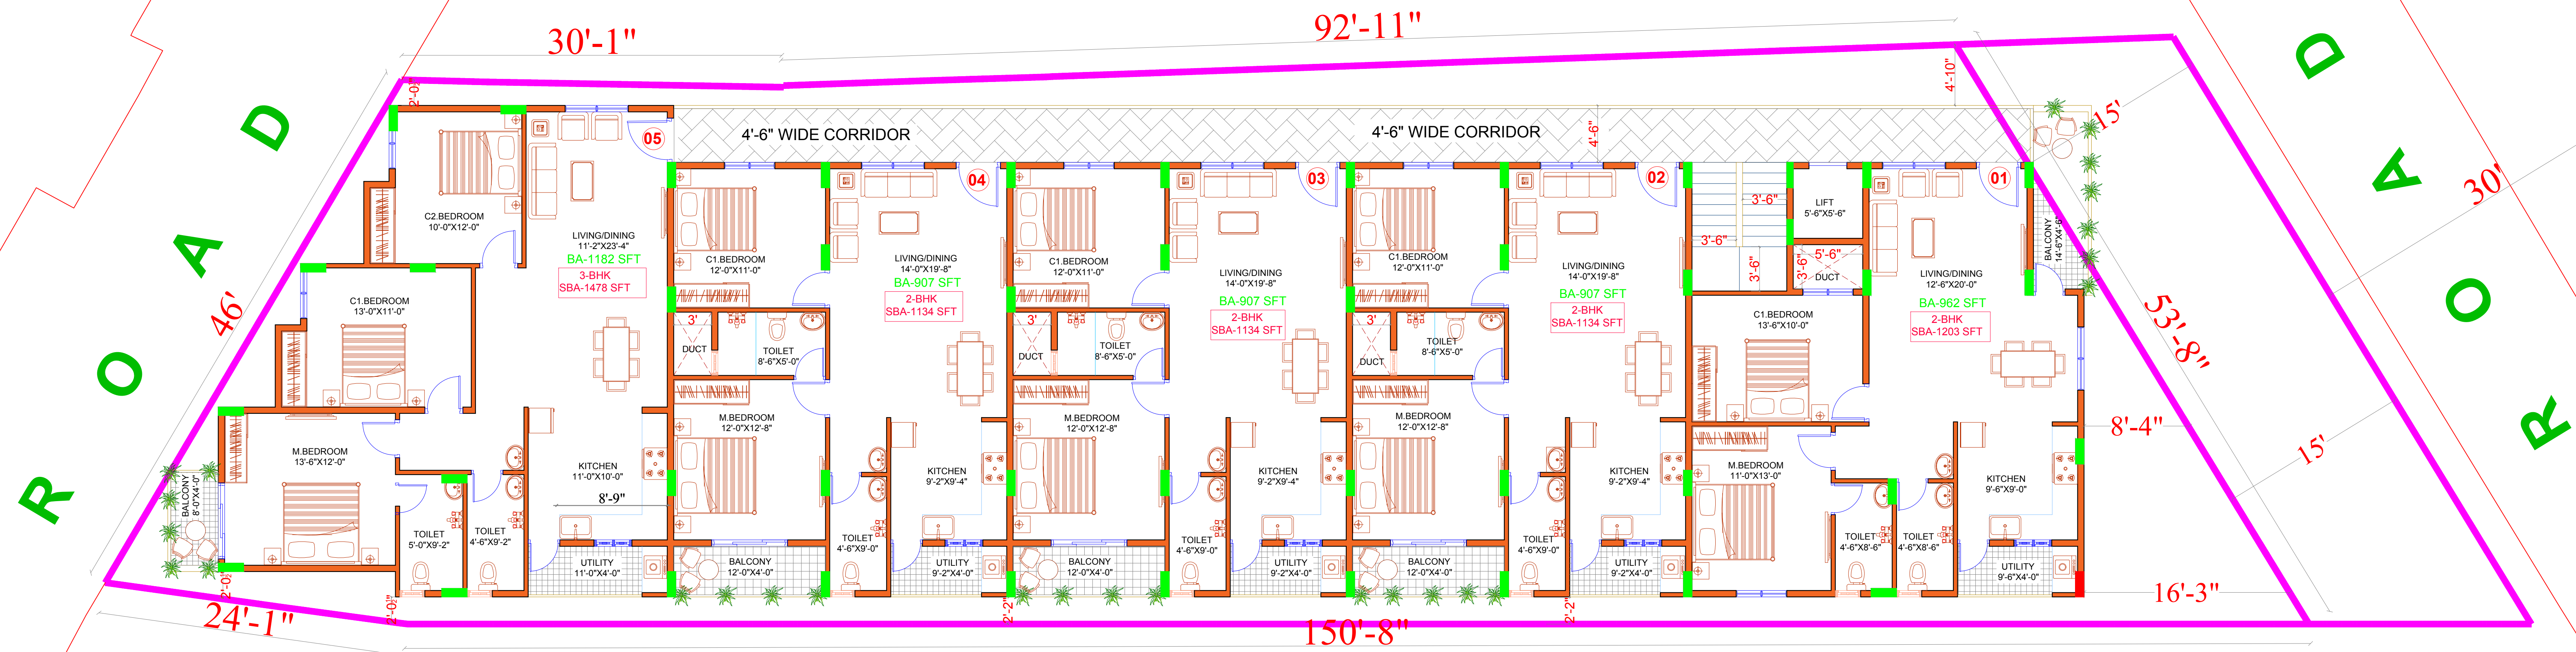

TYPICAL ,GROUND,1st,2nd FLOOR PLAN

PROPOSED APARTMENTS FOR **MR. JYOTHI PRASAD**

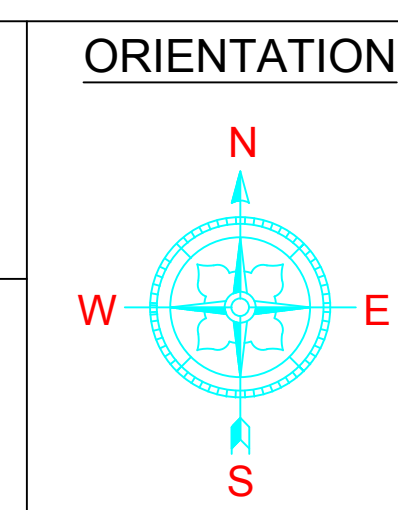

SCALE
F.T.S
DATE
22.12.2021


DRG.NO
REV
CHEKED
NAIDU

DRAWN

ARCHITECTS :


VIJAY ASSOCIATES

ARCHITECTS,ENGINEERS&CONTRACTORS
NEXT TO BBMP OFFICE,OLD MADRAS ROAD
K.R.PURAM, BANGALORE
Phone:9880136126,MAIL:k.prem.naidu@gmail.com

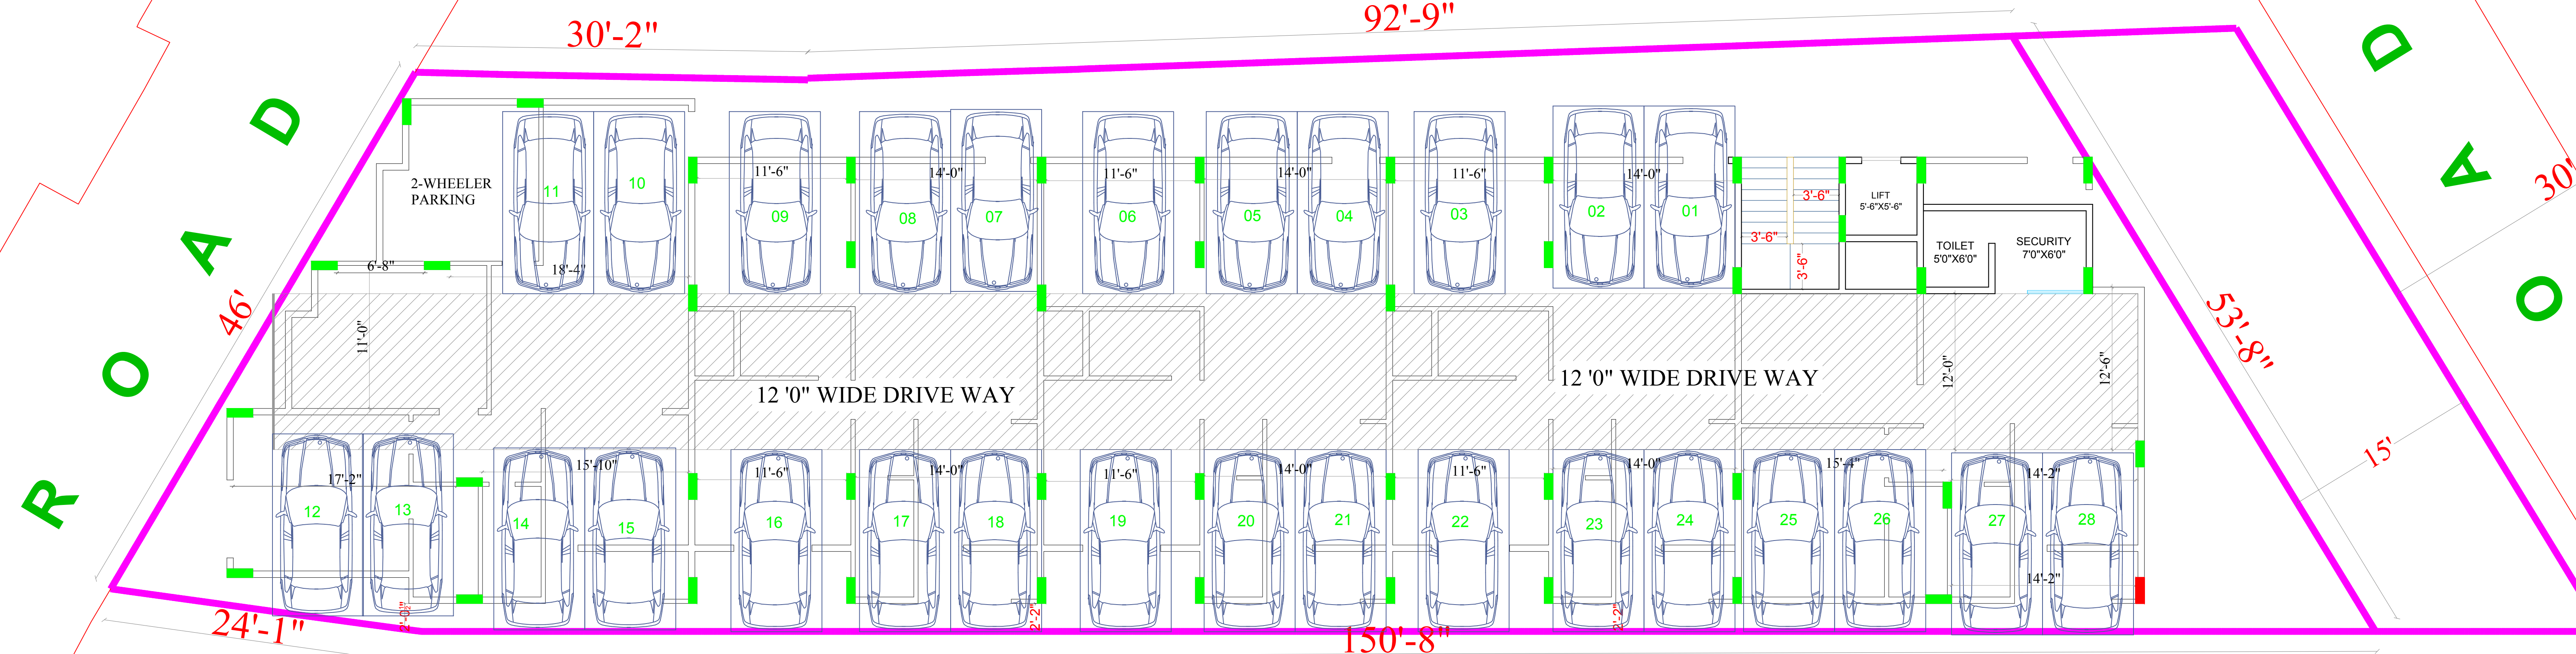

STILT FLOOR PLAN

PROPOSED APARTMENTS FOR **MR. JYOTHI PRASAD**

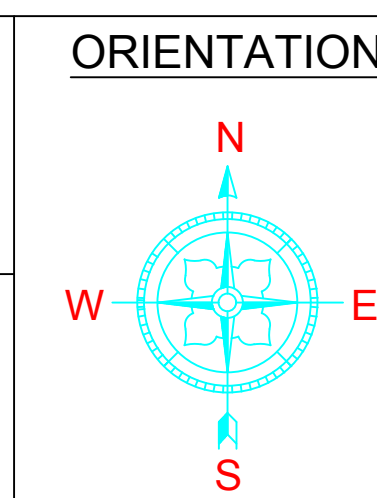

SCALE
F.T.S
DATE
18.12.2021

DRG.NO
REV
CHEKED
NAIDU

DRAWN

ARCHITECTS :

VIJAY ASSOCIATES

ARCHITECTS,ENGINEERS&CONTRACTORS
NEXT TO BBMP OFFICE,OLD MADRAS ROAD
K.R.PURAM, BANGALORE
Phone:9880136126,MAIL:k.prem.naidu@gmail.com