

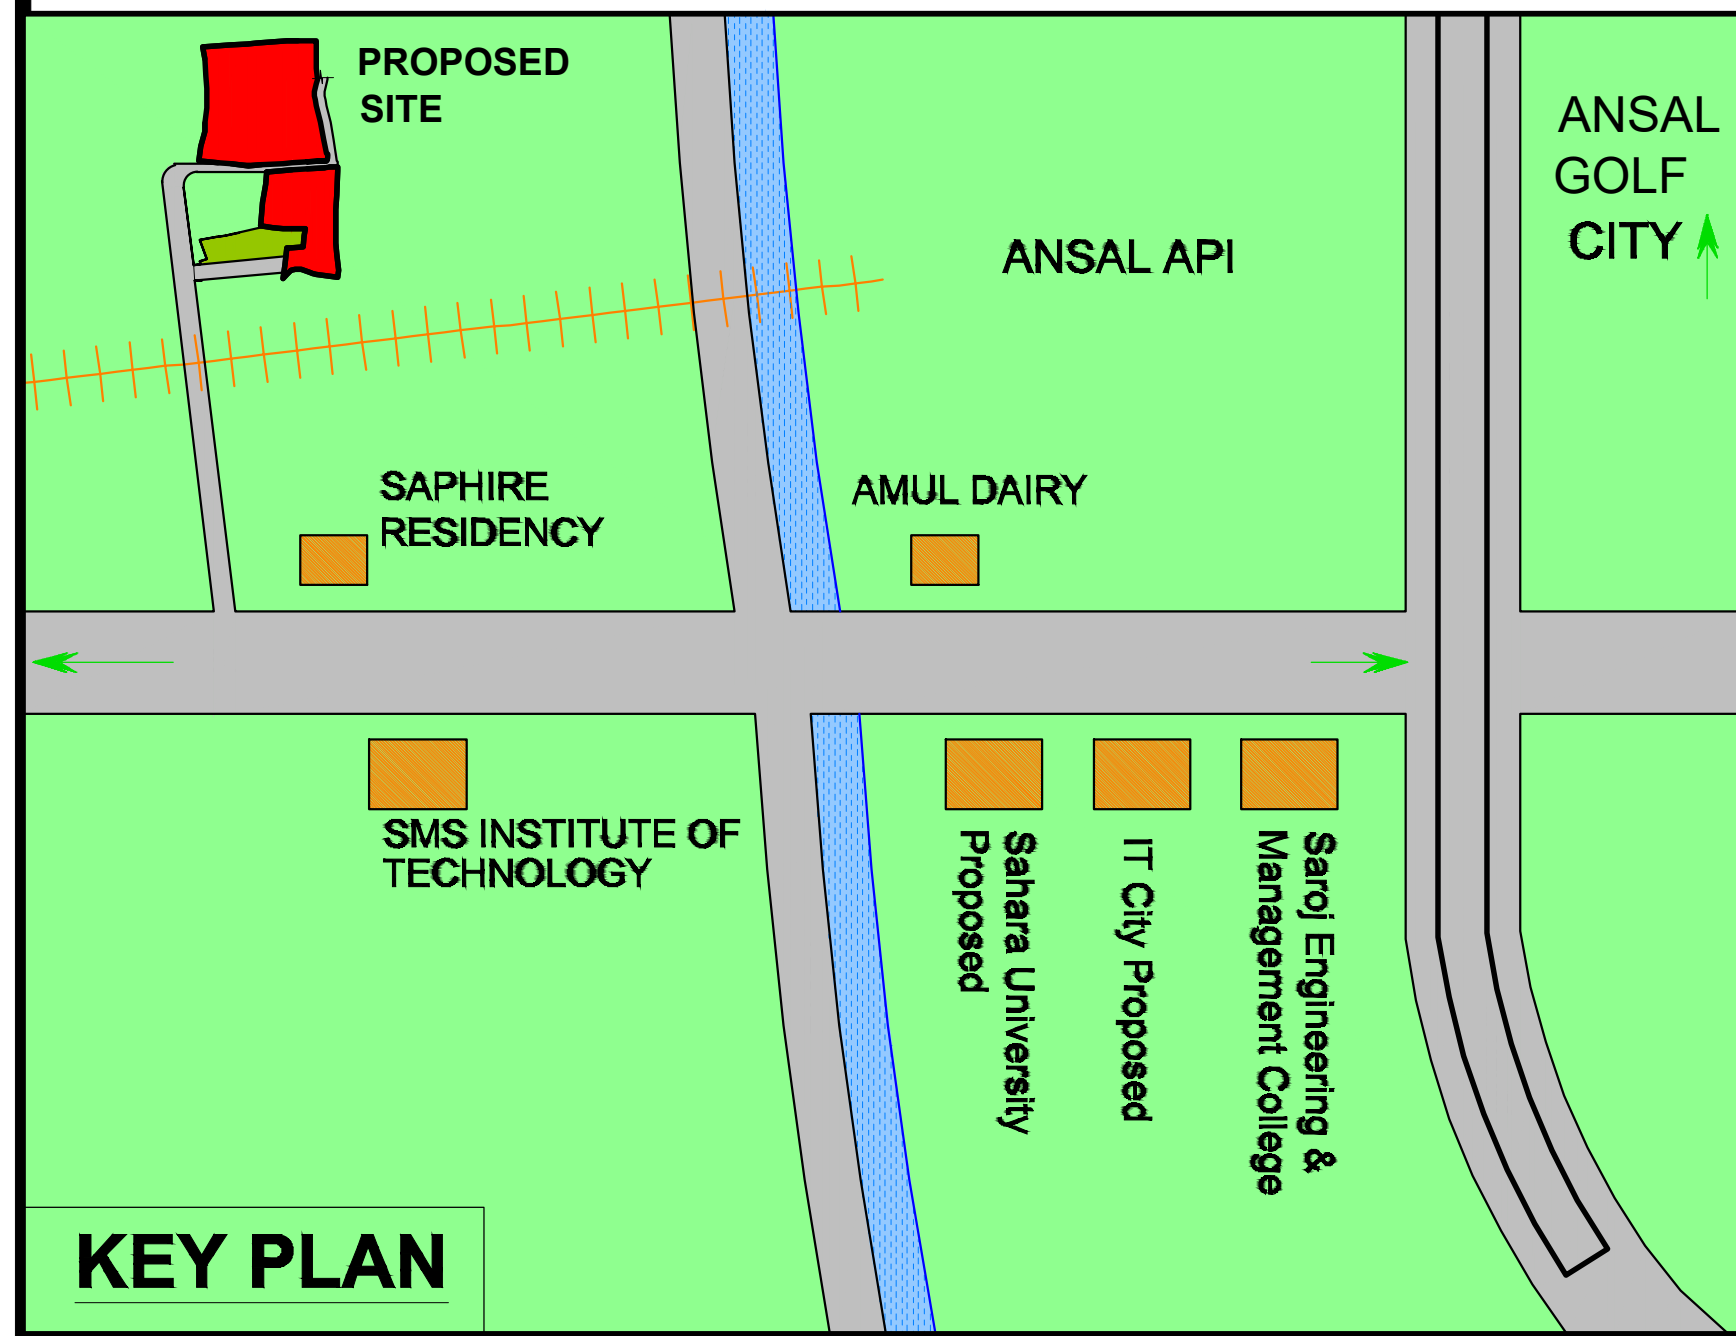


SHRIYANSH INFRACON PRIVATE LIMITED

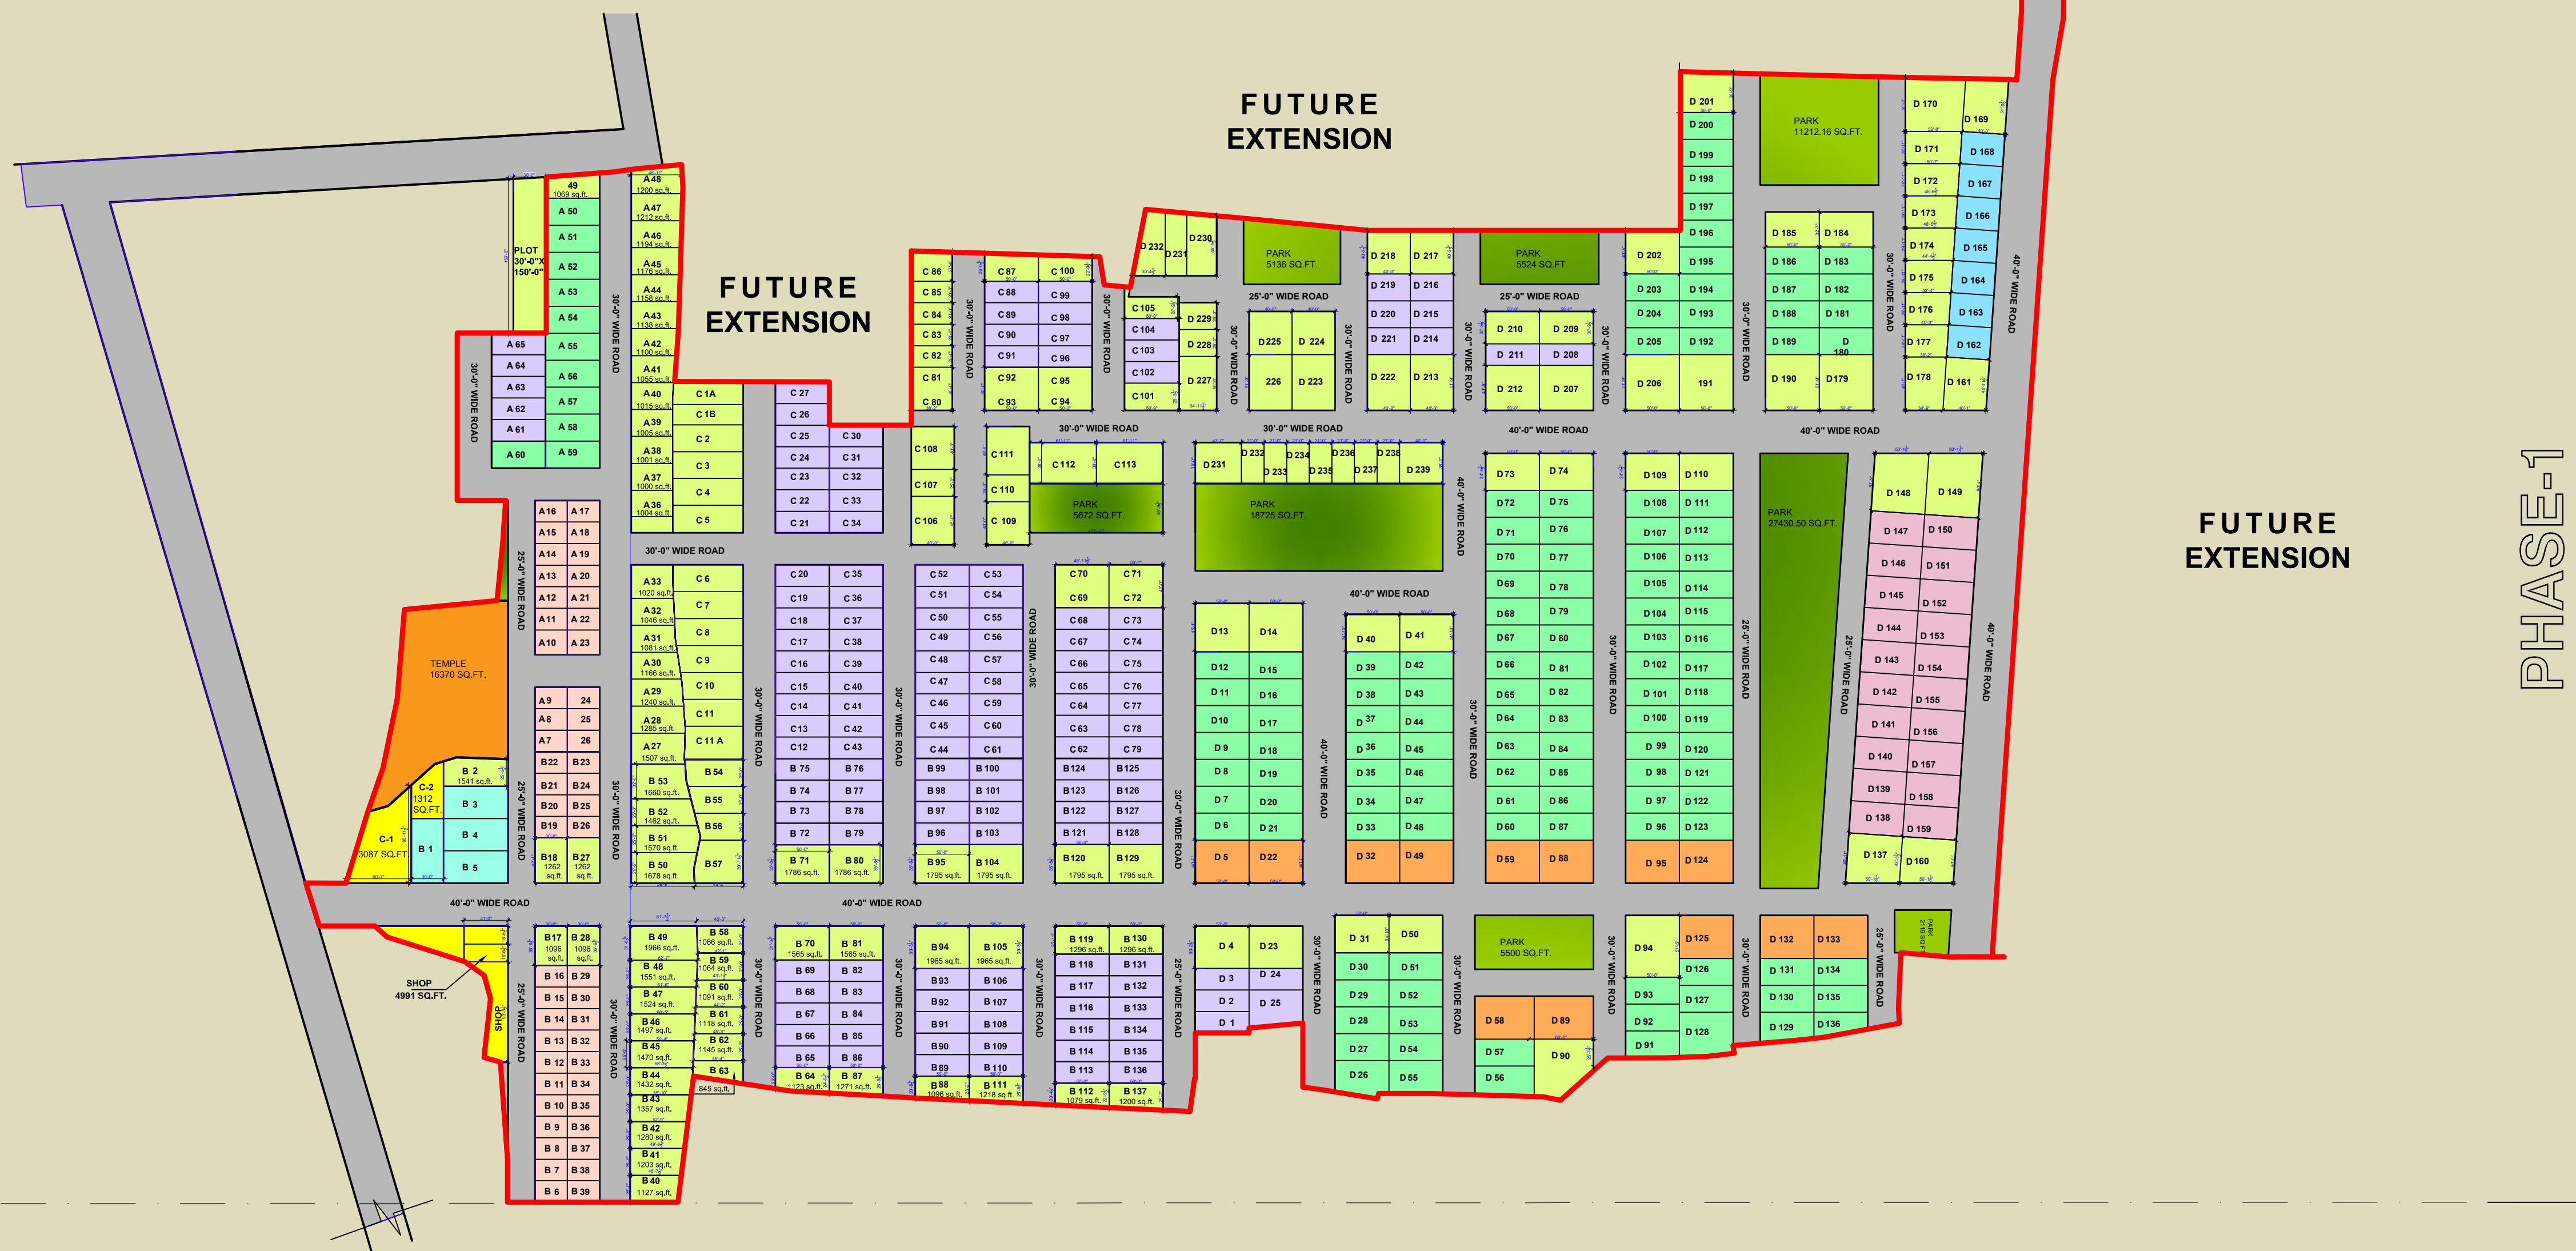

TOTAL LAND AREA - 442035 SQ.FT.
PARK - 44694 SQ.FT.(10.11 %)
PLOTTED AREA - 239506 SQ.FT.(54.18 SQ.FT.)
ROAD AREA - 157835 SQ.FT.(35.71 SQ.FT.)

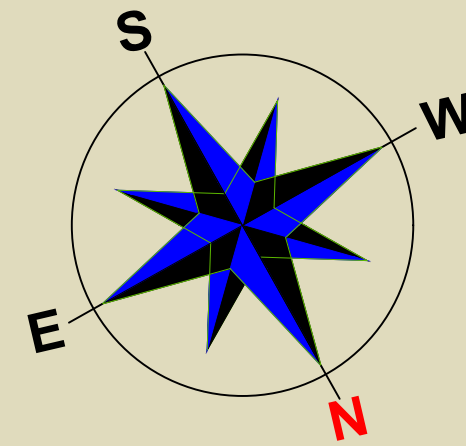


GENERAL NOTES :

1. ALL DIMENSIONS MUST BE CHECKED AND CORRELATED WITH THE SITE MEASUREMENTS AND ANY AMBIGUITY MUST BE IMMEDIATELY BROUGHT TO THE NOTICE OF THE ARCHITECTS BEFORE COMMENCEMENT OF THE WORK.
2. ALL DIMENSIONS ON THE DRAWING ARE NOT TO BE MEASURED, FOLLOW WRITTEN DIMENSIONS ONLY. FOR ANY DISCREPANCY WITH RESPECT TO SITE SEEK CLARIFICATIONS FROM THE ARCHITECTS.

LEGEND:

COLOUR	PLOT SIZE (TYPICAL)	AREA (SQ.FT)
	40'X50'	2000
	30'X60'	1800
	30'X50'	1500
	25'X50'	1250
	30'X40'	1200
	20'X50'	1000
	20'X30'	600
	VARRIABLE	

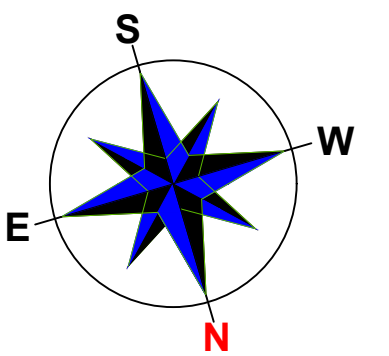

REV.	DESCRIPTION	DATE
------	-------------	------

REVISIONS:

PROJECT:

PROPOSED PLOTTING LAYOUT
FOR SHRIYANSH INFRACON
PRIVATE LIMITED AT LUCKNOW.

DRG. TITLE:

PLOTTING LAYOUT

SCALE:	DATE:	NORTH:
--------	-------	--------

07-11-2023

DEALT BY:	CHECKED BY:
-----------	-------------

DRG. NO. :	REVISION:
------------	-----------

ARCHITECTS:

architects designers &
construction group

Ar. Vishal Mathur

mob: +91-98391 33194

D-333, FIRST FLOOR, SAHARA PLAZA, PATRAKAR PURAM,
GOMTI NAGAR, LUCKNOW-226010
contact:0522-4070957 email: architectsworkshopvm@gmail.com