


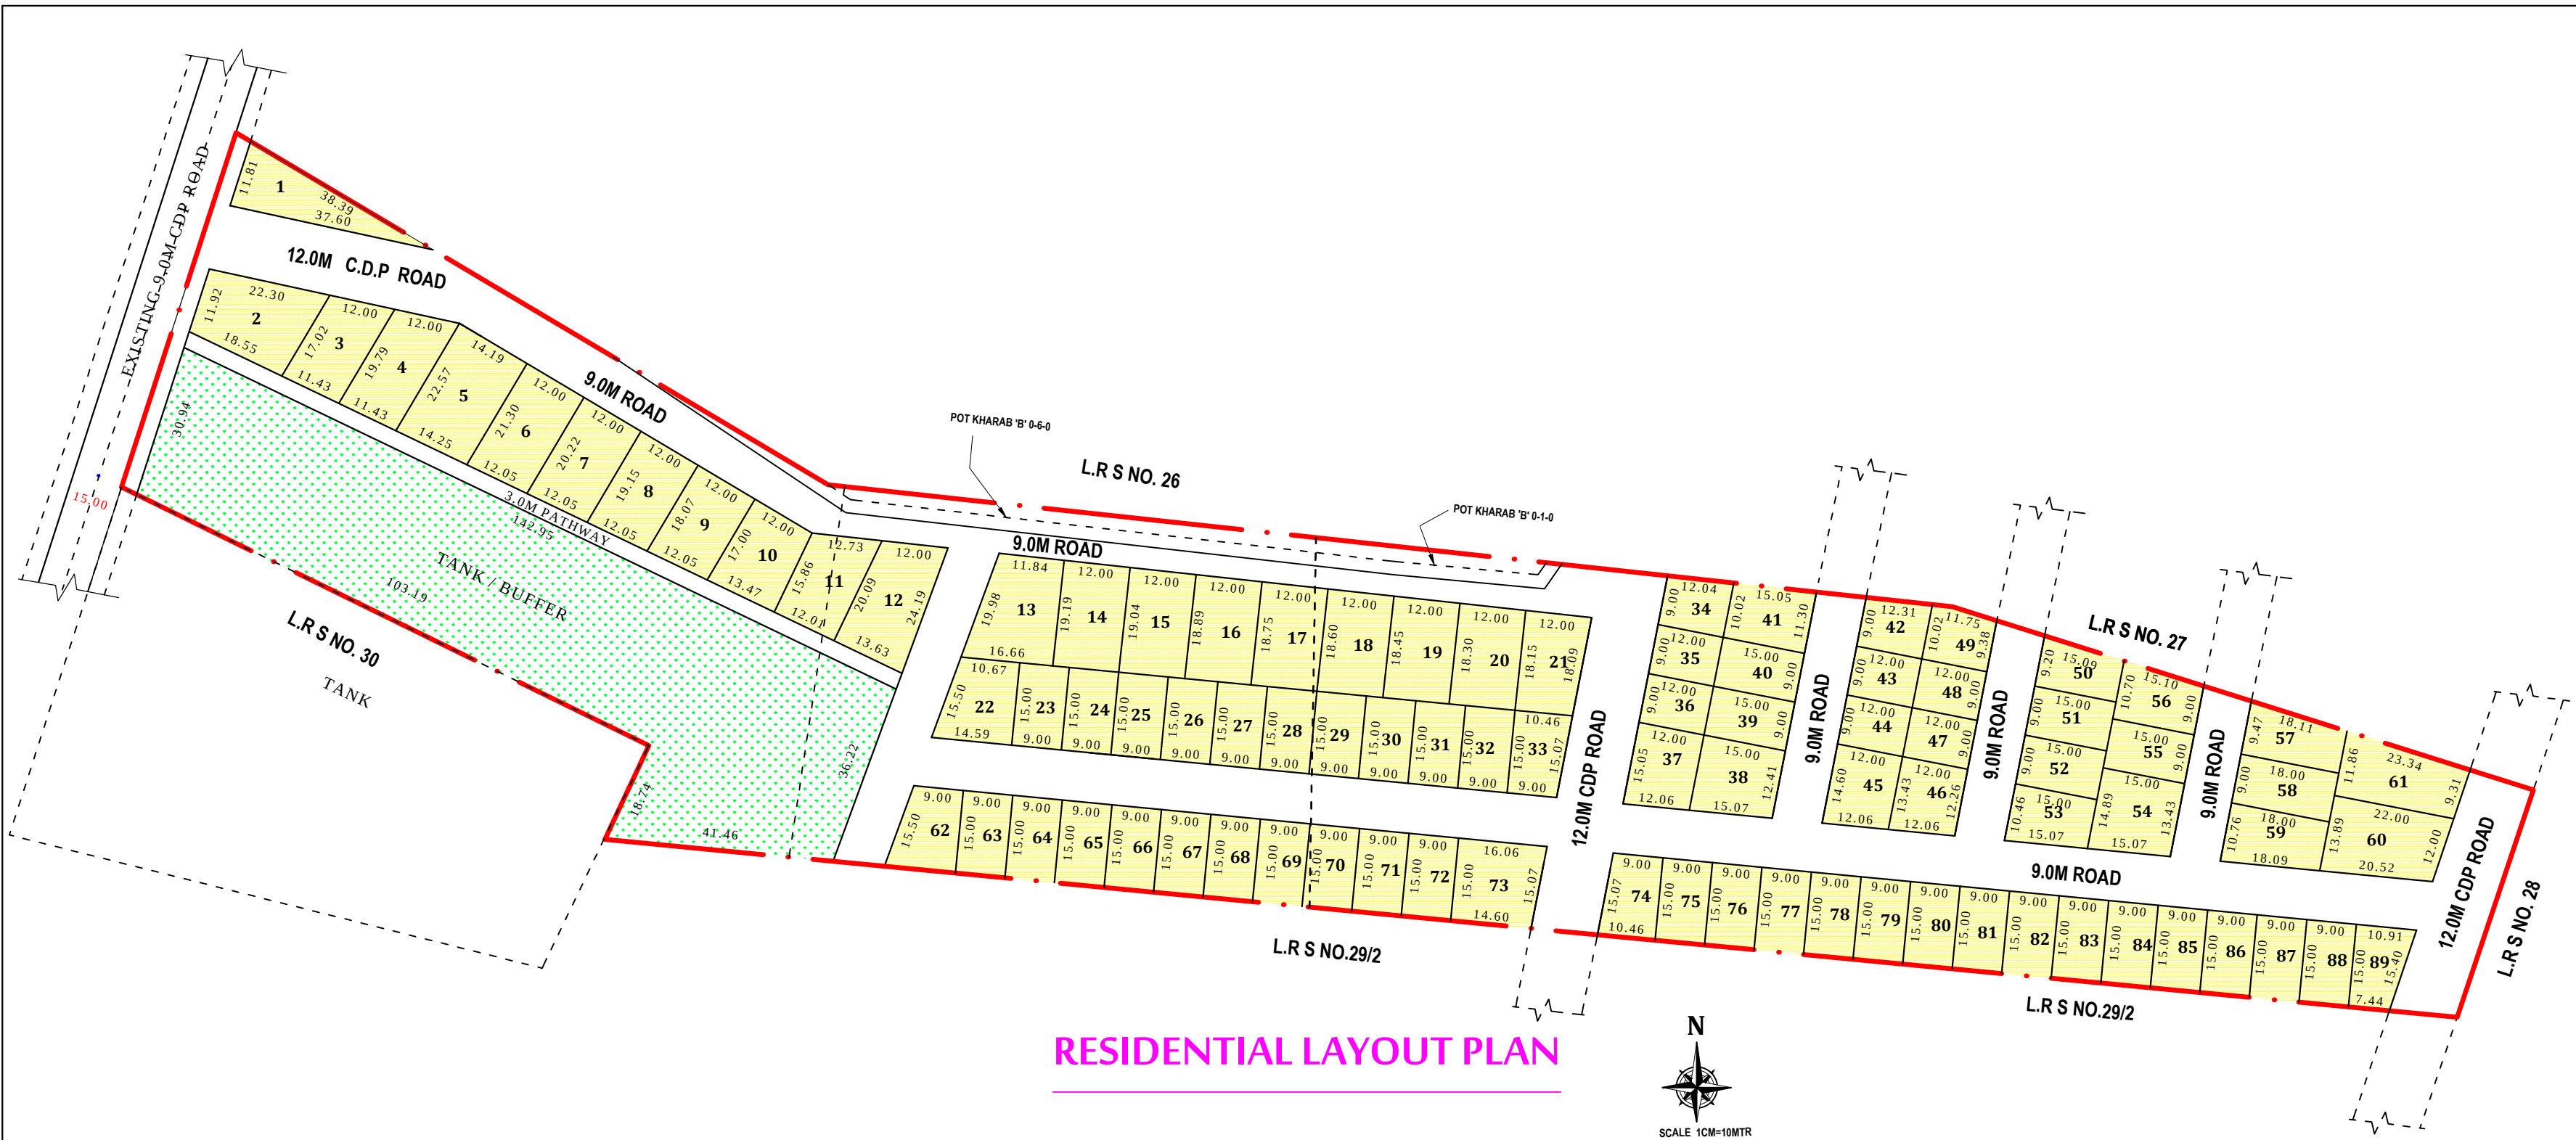


RESIDENTIAL LAYOUT PLAN

AREA STATEMENTS

PLOT NO	PLOT AREA IN SQ.MTR	PLOT AREA IN SQ.FT	21	203.15	2185.89	43	108.00	1162.08	65	135.00	1452.60
1	228.29	2456.40	22	189.41	2038.05	44	108.00	1162.08	66	135.00	1452.60
2	289.70	3117.17	23	135.00	1452.60	45	168.14	1809.19	67	135.00	1452.60
3	209.51	2254.33	24	135.00	1452.60	46	154.09	1658.01	68	135.00	1452.60
4	241.13	2594.56	25	135.00	1452.60	47	108.00	1162.08	69	135.00	1452.60
5	311.26	3349.16	26	135.00	1452.60	48	108.00	1162.08	70	135.00	1452.60
6	249.14	2680.75	27	135.00	1452.60	49	119.43	1285.07	71	135.00	1452.60
7	236.23	2541.83	28	135.00	1452.60	50	126.54	1361.57	72	135.00	1452.60
8	223.32	2402.92	29	135.00	1452.60	51	135.00	1452.60	73	229.92	2473.94
9	210.41	2264.01	30	135.00	1452.60	52	135.00	1452.60	74	145.97	1570.64
10	208.78	2246.47	31	135.00	1452.60	53	145.97	1570.64	75	135.00	1452.60
11	215.79	2321.90	32	135.00	1452.60	54	212.43	2285.75	76	135.00	1452.60
12	277.85	2989.67	33	145.97	1570.64	55	135.00	1452.60	77	135.00	1452.60
13	274.68	2955.56	34	114.12	1227.93	56	147.71	1589.36	78	135.00	1452.60
14	229.39	2468.24	35	108.00	1162.08	57	157.74	1697.28	79	135.00	1452.60
15	227.61	2449.08	36	108.00	1162.08	58	162.00	1743.12	80	135.00	1452.60
16	225.84	2430.04	37	173.51	1866.97	59	177.79	1913.02	81	135.00	1452.60
17	224.06	2410.89	38	197.14	2121.23	60	272.64	2933.61	82	135.00	1452.60
18	222.29	2391.84	39	135.00	1452.60	61	239.00	2571.64	83	135.00	1452.60
19	220.51	2372.69	40	135.00	1452.60	62	164.38	1768.73	84	135.00	1452.60
20	218.74	2353.64	41	159.89	1720.42	63	135.00	1452.60	85	135.00	1452.60
			42	114.12	1227.93	64	135.00	1452.60	86	135.00	1452.60
									87	135.00	1452.60
									88	135.00	1452.60
									89	137.67	1481.33

N A ORDER NO:-
1. LAND CONVERSION VIDE DEPUTY COMMISSIONER ORDER NO. R S NO. 29 / 1B = 412171 DATED :- 27-01-2023.
2. LAND CONVERSION VIDE DEPUTY COMMISSIONER ORDER NO. R S NO. 29 / 1A = 412172 DATED :- 27-01-2023.

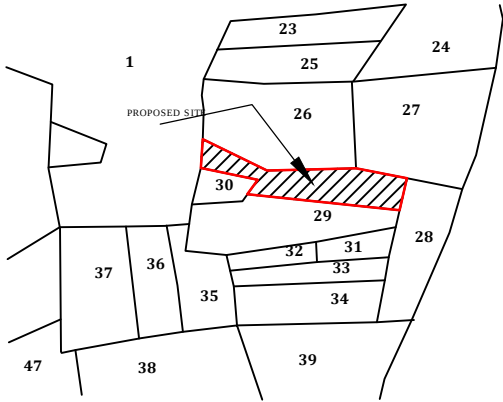

LOCATION PLAN

AREA STATEMENT

SL. NO.	LAND USE	AREA IN SQM	PERCENTAGE
1.	RESIDENTIAL	14716.48	54.89 %
2.	GARDEN	4901.20	18.28 %
3.	ROAD	7192.37	26.84 %
TOTAL		26810.05	100.00 %

POT KHARAB 'B' = 0-7Gn-0



SCALE 1:1000

INDEX

LAND BOUNDARY LINE SHOWN IN	
ROAD LINE SHOWN IN	
RESIDENTIAL	
OPEN SPACE	

TITLE :-

PROPOSED PROVISIONAL RESIDENTIAL LAYOUT PLAN
OF SITUATED IN SY. NO. 29/1A + 29/1B
AT BASWAN KUDCHI BELAGAVI. AREA MEASURING
06-A 25-G-0P (26810.05 SQ.M) POT KHARAB 'B' 0-7-0

OWNER SIGNATURE:-

M/s. FLAMINGO DEVELOPER'S.

- SHRI. DIPASHREE GOUDAPPA NESARGI
- SHRI. ANAND VIRUPAXI TIPPANNAVAR
- SHRI. DHARSHAN M.

ENGINEER / ARCHITECT SIGNATURE