
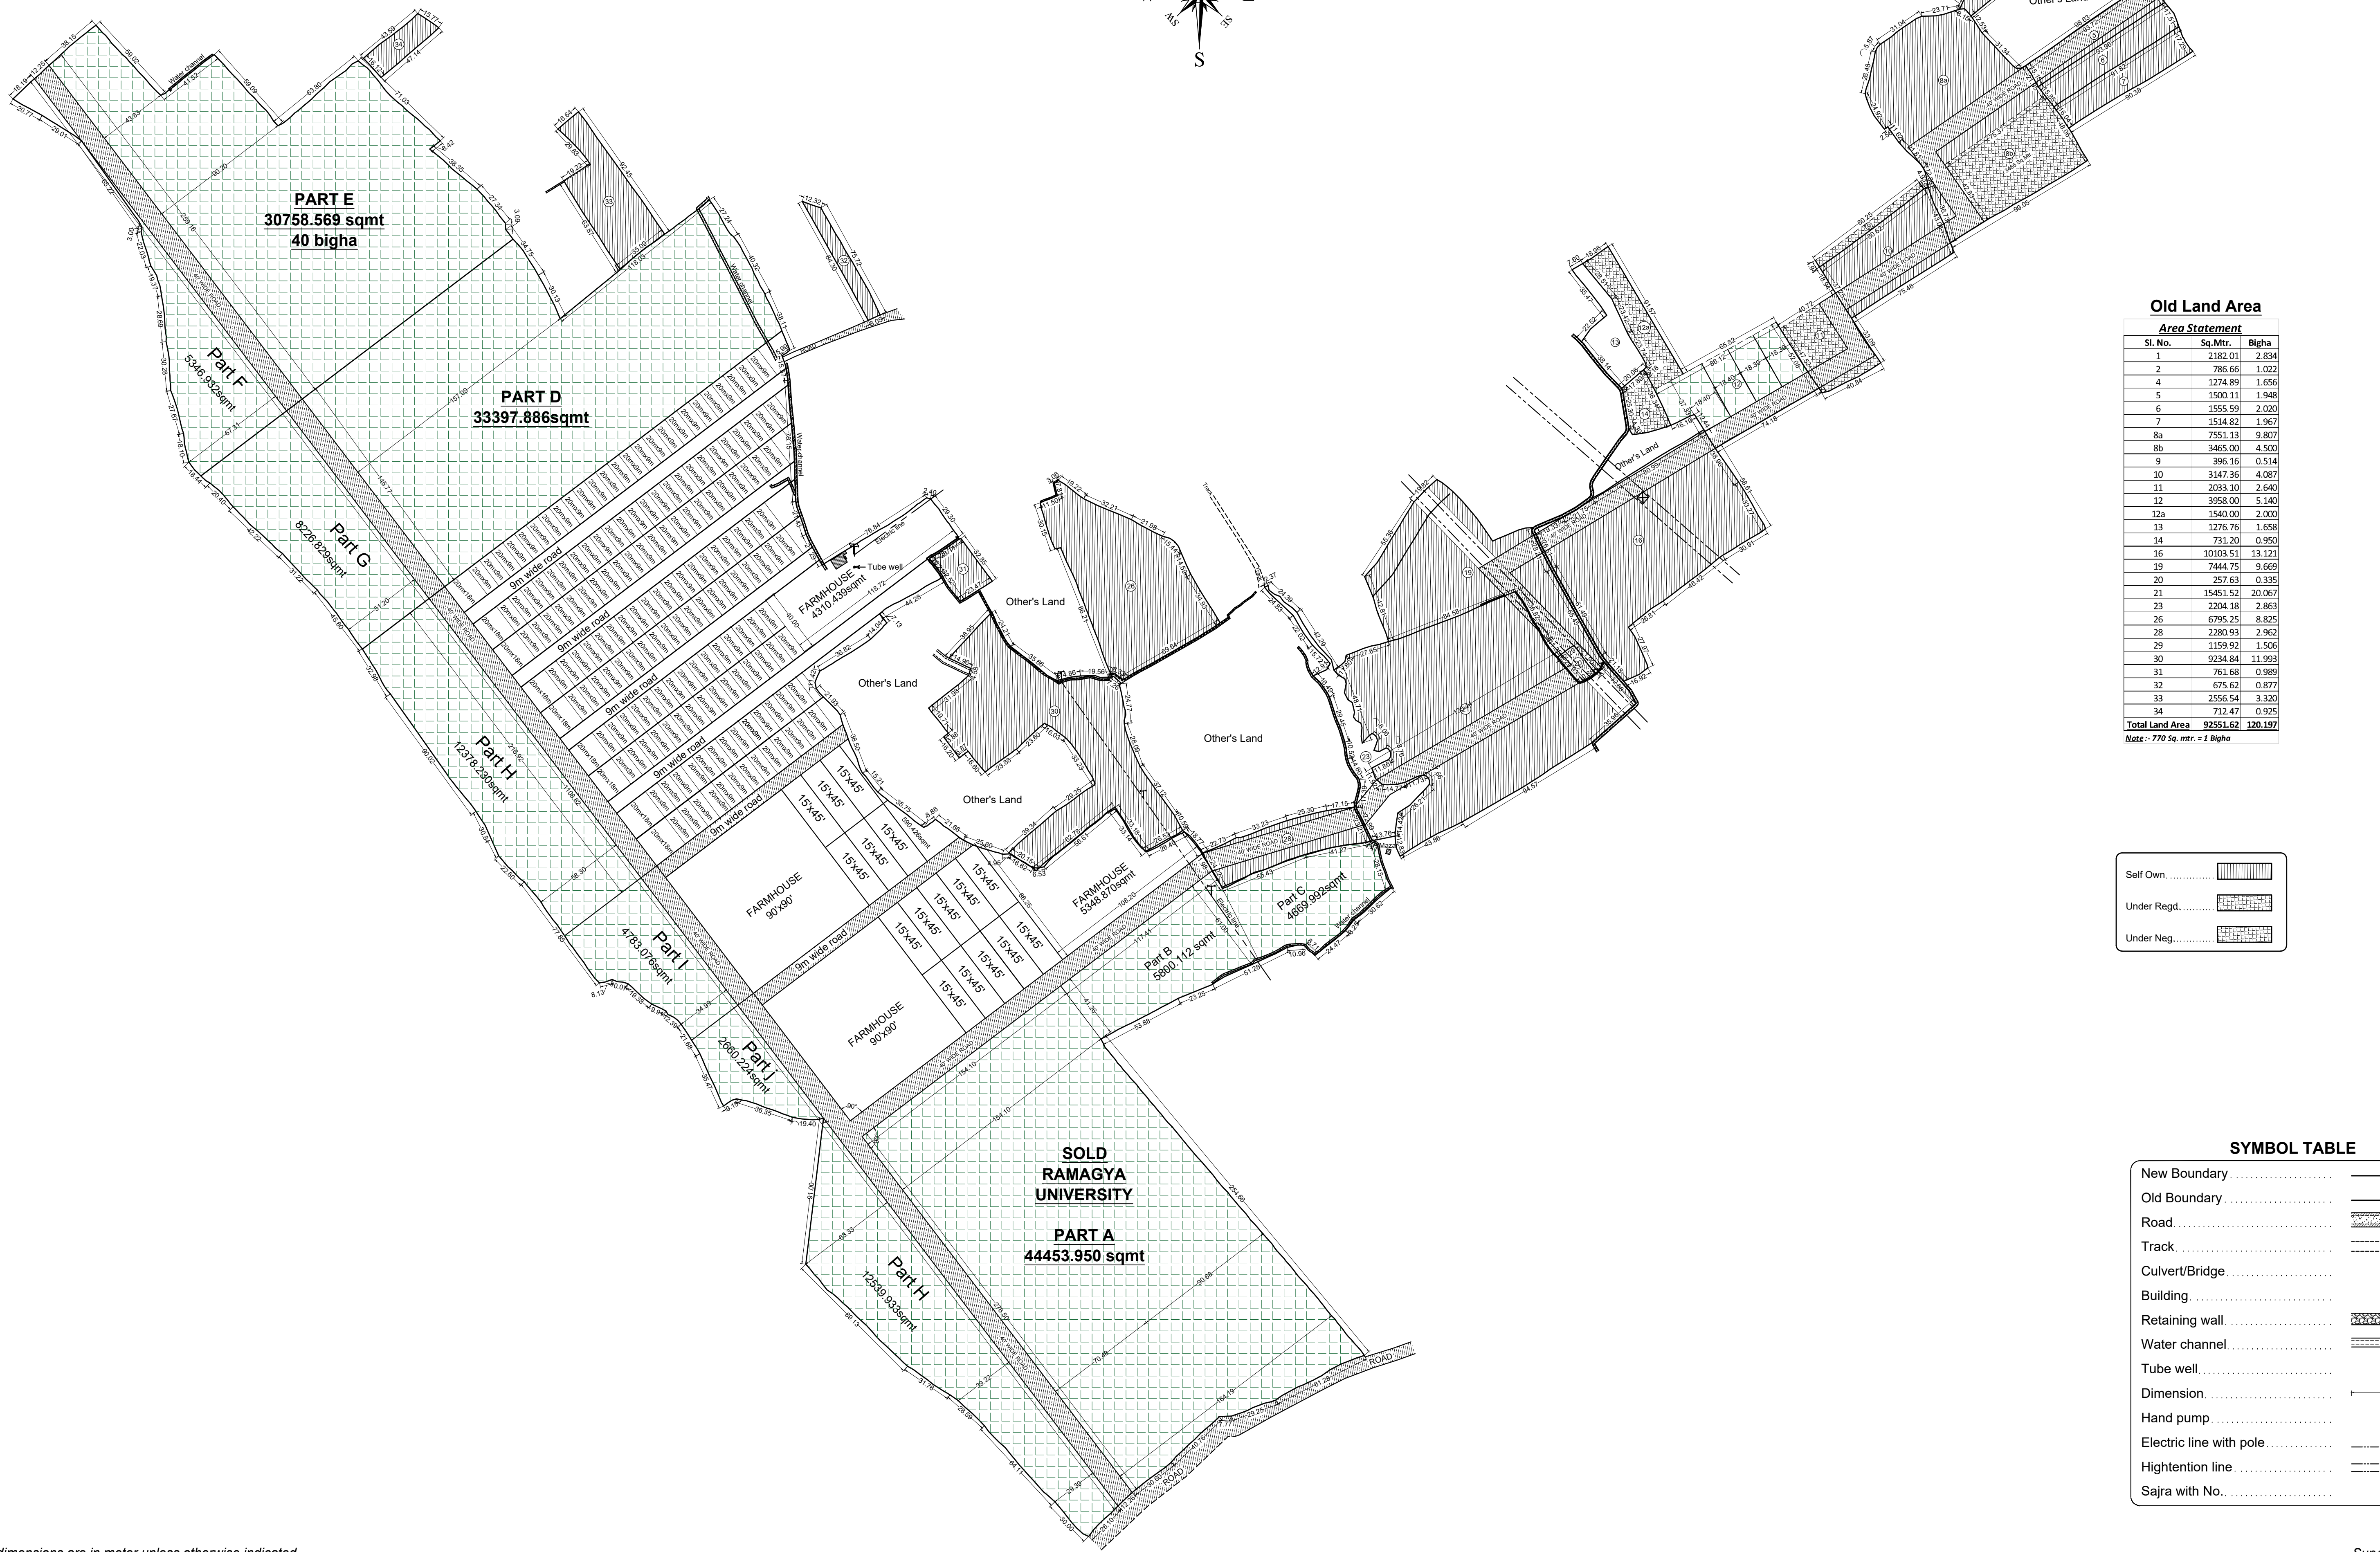


DIGITAL TOPOGRAPHICAL SURVEY OF LAND AT
RAMPUR, DEHRADUN (UTTARAKHAND)

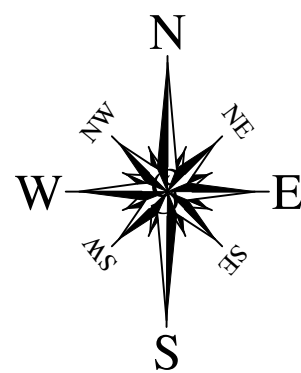

Old Land Area

Area Statement

Sl. No.	Sq.Mtr.	Bigha
1	2182.01	2.834
2	786.66	1.022
4	1274.89	1.656
5	1500.11	1.948
6	1555.59	2.020
7	1514.82	1.967
8a	7551.13	9.807
8b	3465.00	4.500
9	396.16	0.514
10	3147.36	4.087
11	2033.10	2.640
12	3958.00	5.140
12a	1540.00	2.000
13	1276.76	1.658
14	731.20	0.950
16	10103.51	13.121
19	7444.75	9.669
20	257.63	0.335
21	15451.52	20.067
23	2204.18	2.863
26	6795.25	8.825
28	2280.93	2.962
29	1159.92	1.506
30	9234.84	11.993
31	761.68	0.989
32	675.62	0.877
33	2556.54	3.320
34	712.47	0.925
Total Land Area	92551.62	120.197

Note :- 770 Sq. mtr. = 1 Bigha

Self Own.....

Under Regd.....

Under Neg.....

SYMBOL TABLE

New Boundary	—
Old Boundary	—
Road	—
Track	—
Culvert/Bridge	—
Building	—
Retaining wall	—
Water channel	—
Tube well	●
Dimension	—
Hand pump	—
Electric line with pole	—
Hightention line	—
Sajra with No.	201